




St Matthew Model 1553

Pre-Construction Price \$316,293

On Your Lot \$256,293

MODEL 1553

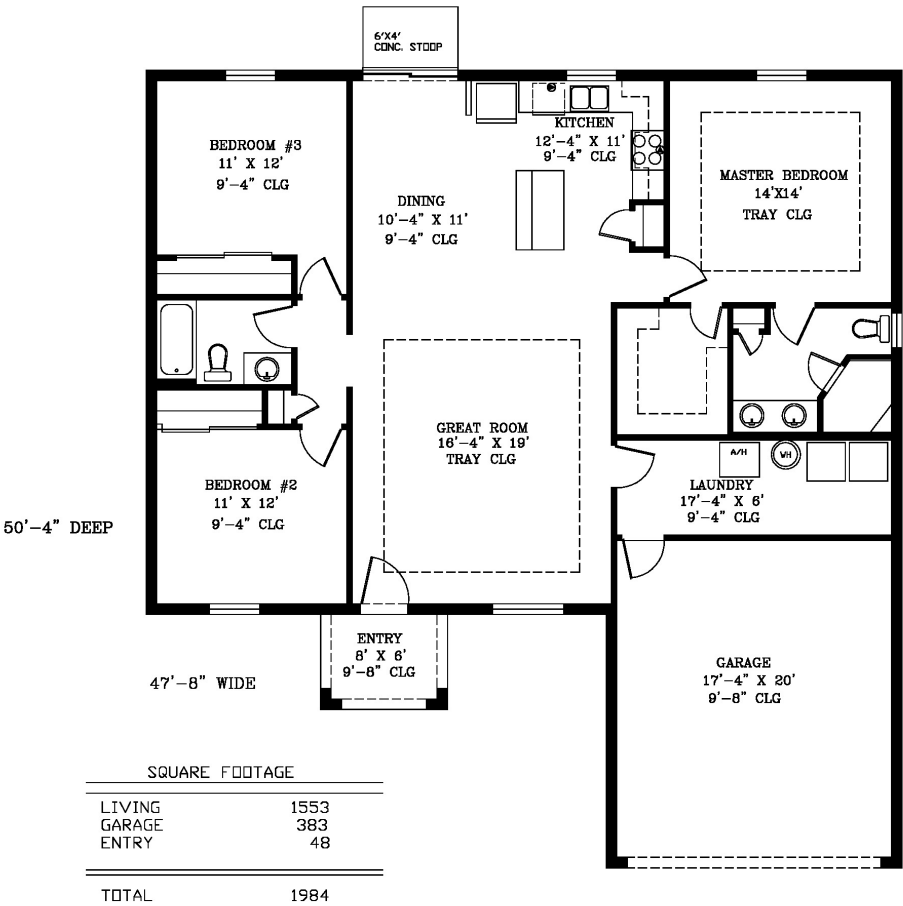

THIS BROCHURE IS FOR ILLUSTRATION ONLY AND IS NOT PART OF THE LEGAL CONTRACT. CLIENT MUST VERIFY DETAILS ON THE FINISHED BLUEPRINTS. ROOM SIZES ON THIS SHEET ARE APPROXIMATE. ITEMS SHOWN HER MAY NOT BE ON FINALIZED PRINTS.

MEADOWS REALTY AND CONSTRUCTION
404 RIDGEWOOD AVE.
DUNDEE FL 33838
(863) 287-5981
WWW.GOMRC.NET
BIGW1937@AOL.COM

MEADOWS REALTY
AND CONSTRUCTION

CANNON'S DRAFTING SERVICE
2285 BLACKWOOD DRIVE
MULBERRY, FLORIDA 33660
PHONE (863) 460-4898




**100%
Satisfaction
Goal**

Waymon Meadows Builder Since 1974



Pre-Construction Price \$335,352
On Your Lot \$275,352

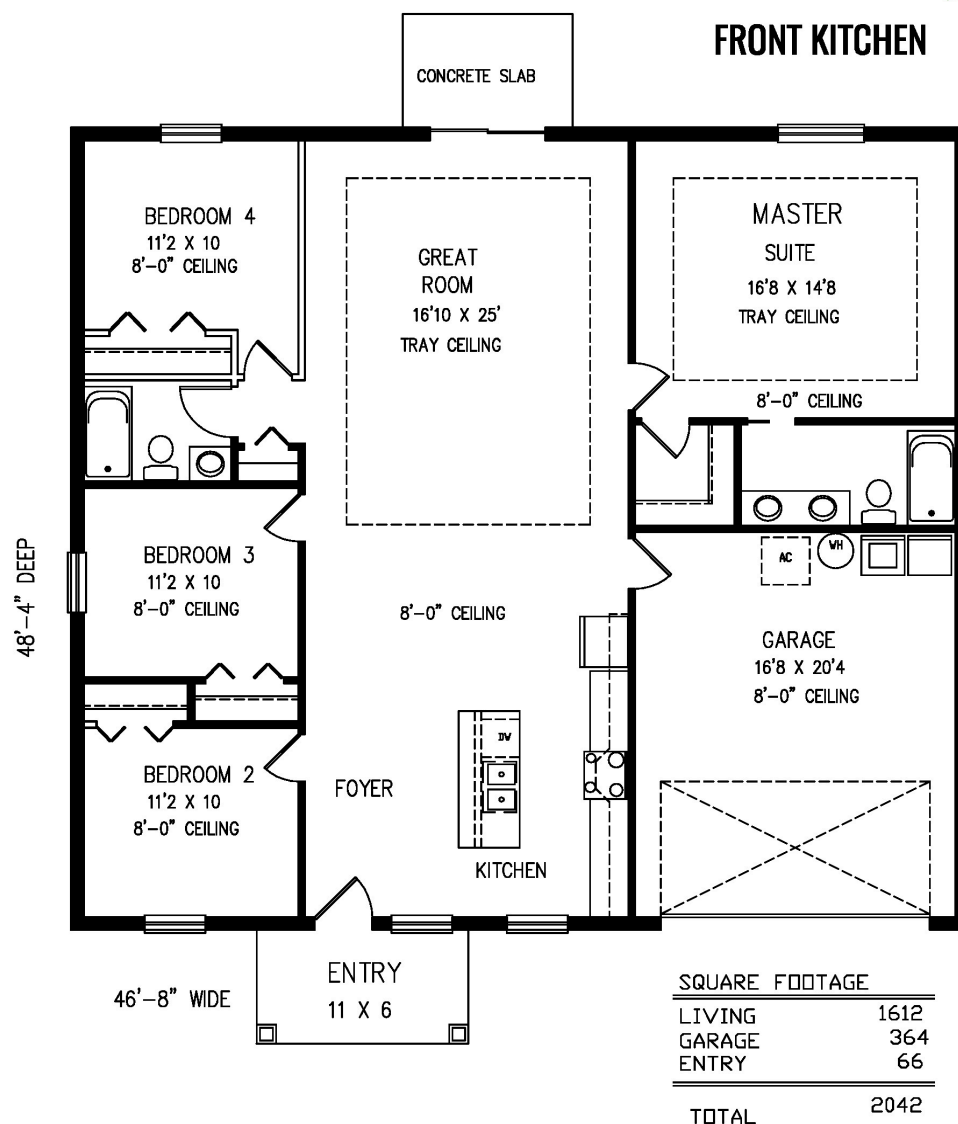

This brochure is for illustration only and is not part of the legal contract. Client must verify details on the finished blueprints. Room sizes on this sheet are approximate. Items shown here may not be on finalized prints.

MEADOWS REALTY AND CONSTRUCTION
404 RIDGEWOOD AVE
DUNDEE FL 33838
(863) 287-5981
WWW.GOMRC.NET
BIGW1937@ADL.COM

MEADOWS REALTY AND CONSTRUCTION

HOME DESIGN ASSOCIATES
WINTER HAVEN FL
(863) 324-7945
sstrangjr@gmail.com

HDA HOME
DESIGN
ASSOCIATES

Waymon Ellis Meadows - Licesed Real Estate Broker and Builder
404 Ridgewood Avenue - Dundee, Florida 33838
Phone: 863-287-5981 - Email: BigW1937@aol.com - www.WaymonMeadowsRealEstate.com.



**100%
Satisfaction
Goal**


Waymon Meadows Builder Since 1974



Pre-Construction Price \$353,833

On Your Lot \$293,833

Sebring Little John \$320,216

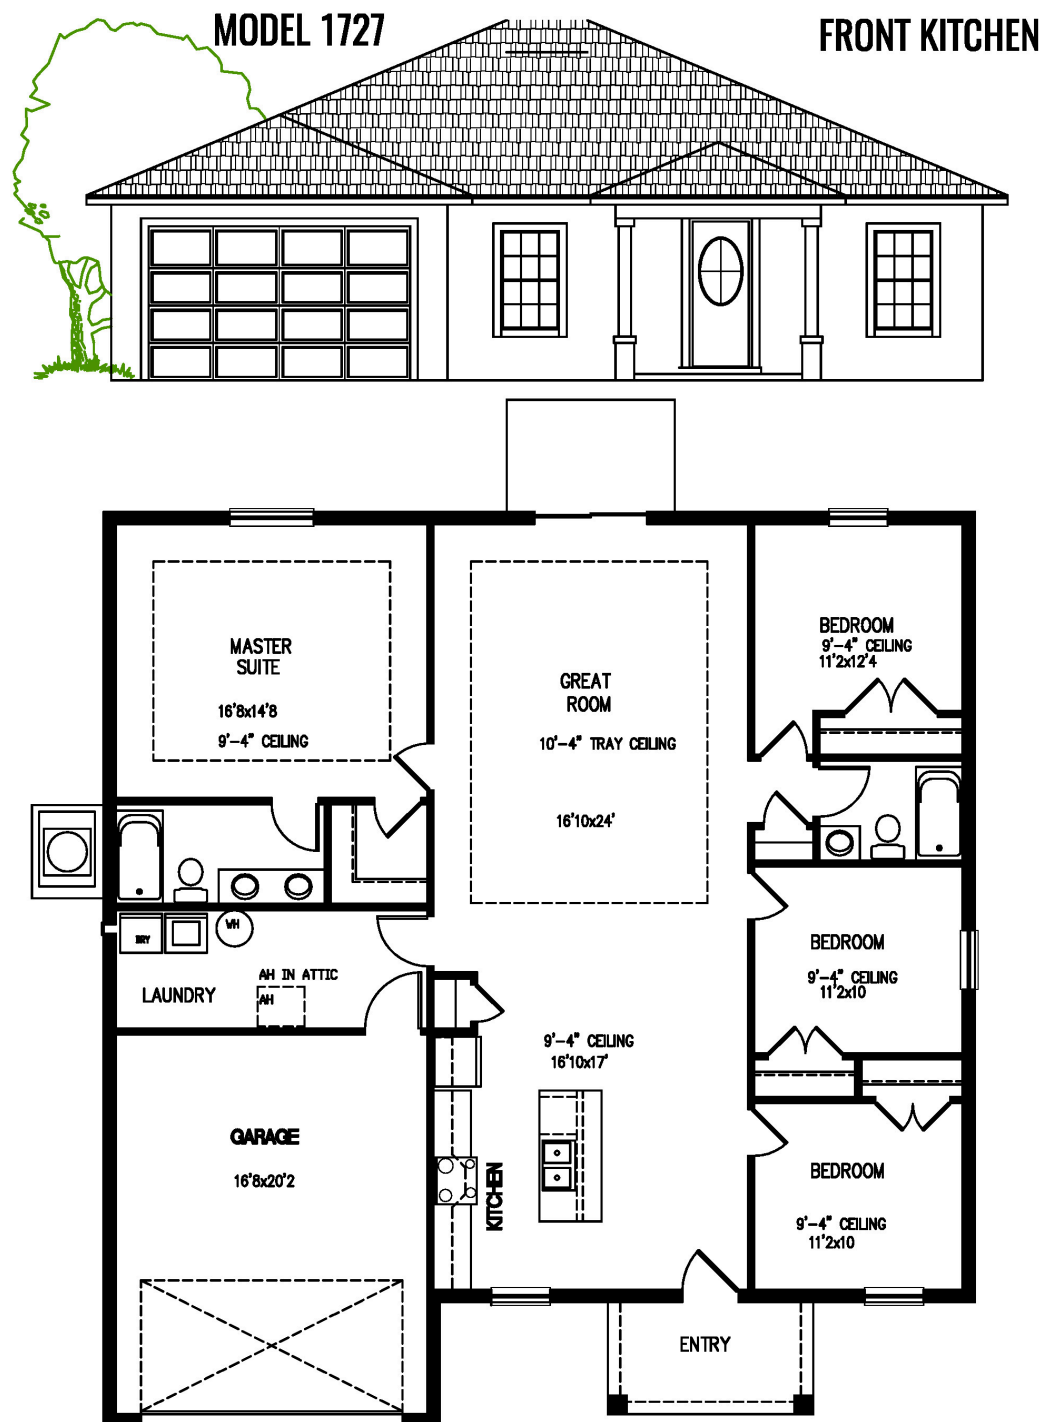

This brochure is for illustration only and is not part of the legal contract. Client must verify details on the finished blueprints. Room sizes on this sheet are approximate: Items shown here may not be on finalized prints.

SQUARE FOOTAGE	
LIVING	1727
GARAGE	368
ENTRY	66
TOTAL	2161

MEADOWS PROPERTIES

WAYMON MEADOWS
404 RIDGEWOOD AVE
DUNDEE, FL 33838
(863) 287-5981
WWW.GDMRC.NET
BIGW1937@AOL.COM

**MEADDS REALTY
AND CONSTRUCTION
404 RIDGEWOOD AVE
DUNDEE, FL 33838
(941) 439-5542**

MEADOWS REALTY AND CONSTRUCTION

HDA
2604 WYNDSOR
OAKS CT. WINTER
HAVEN, FL 33884
(863) 324 7945

HDA HOME
DESIGN
ASSOCIATES

Waymon Ellis Meadows - Licesed Real Estate Broker and Builder

404 Ridgewood Avenue - Dundee, Florida 33838

Phone: 863-287-5981 - Email: BigW1937@aol.com - www.WaymonMeadowsRealEstate.com.


100%
Satisfaction
Goal

Waymon Meadows Builder Since 1974



Pre-Construction Price \$369,370

On Your Lot \$309,370

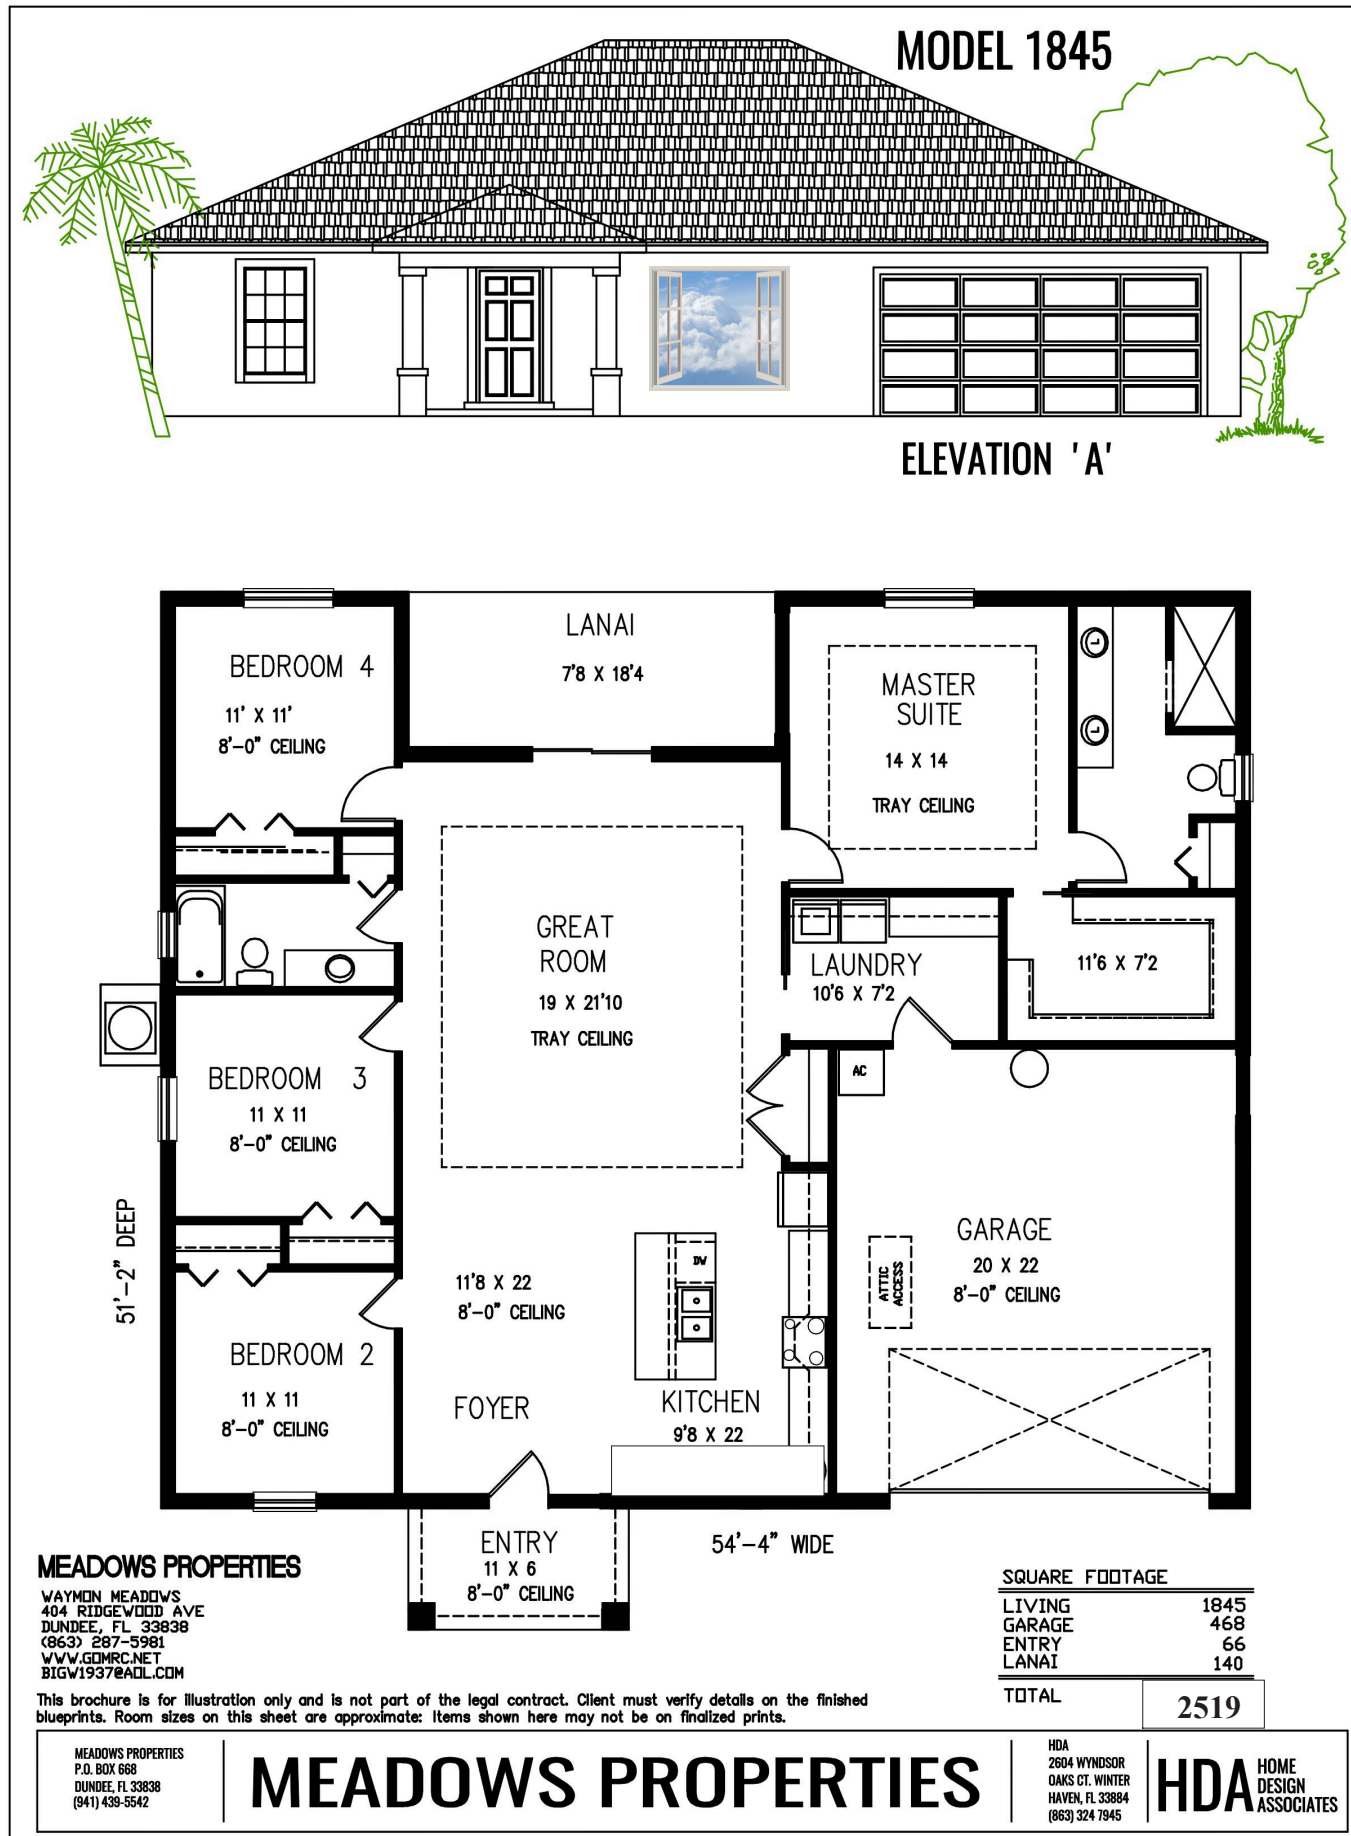

Waymon Ellis Meadows - Licesed Real Estate Broker and Builder

404 Ridgewood Avenue - Dundee, Florida 33838


Phone: 863-287-5981 - Email: BigW1937@aol.com - www.WaymonMeadowsRealEstate.com.



Waymon Meadows Builder Since 1974



Pre-Construction Price \$389,956
On Yopur Lot \$329,956

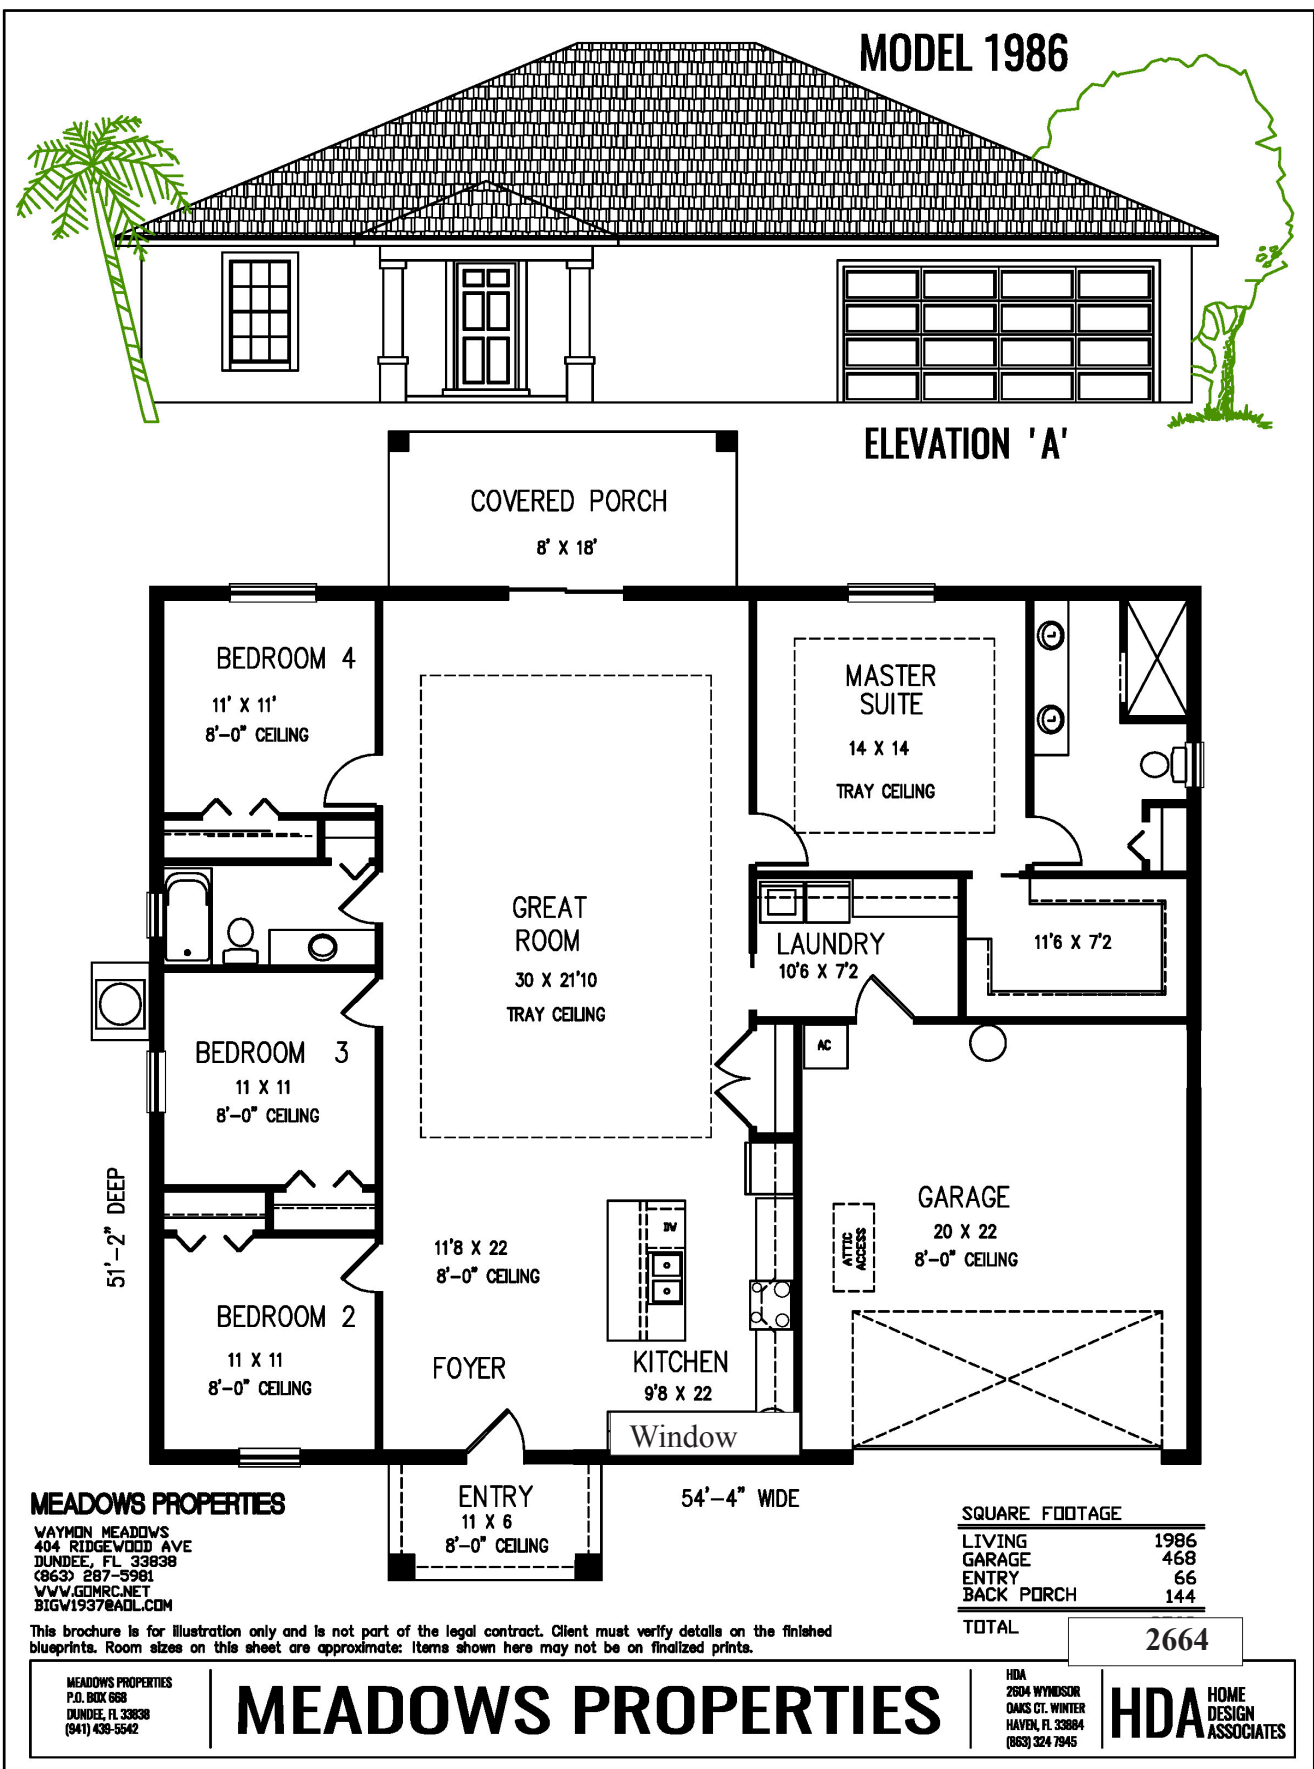

Waymon Ellis Meadows - Licesed Real Estate Broker and Builder
404 Ridgewood Avenue - Dundee, Florida 33838
Phone: 863-287-5981 - Email: BigW1937@aol.com - www.WaymonMeadowsRealEstate.com.





Waymon Meadows Builder Since 1974



Pre-Construction Price \$360,200
On Your Lot \$300,200

MODEL 1330

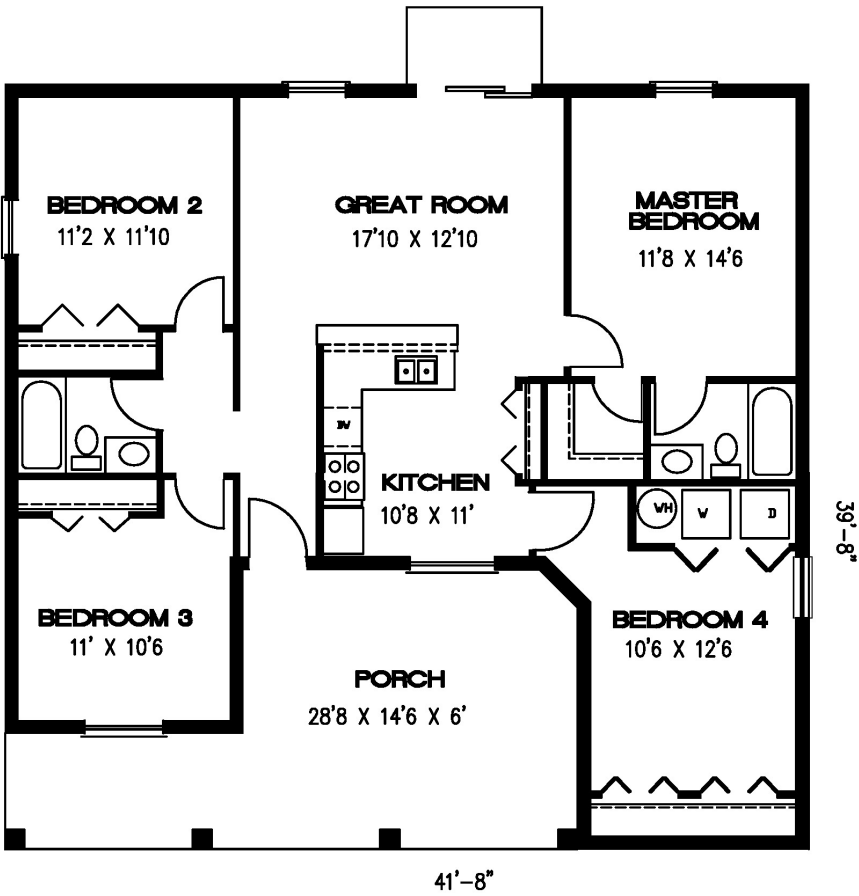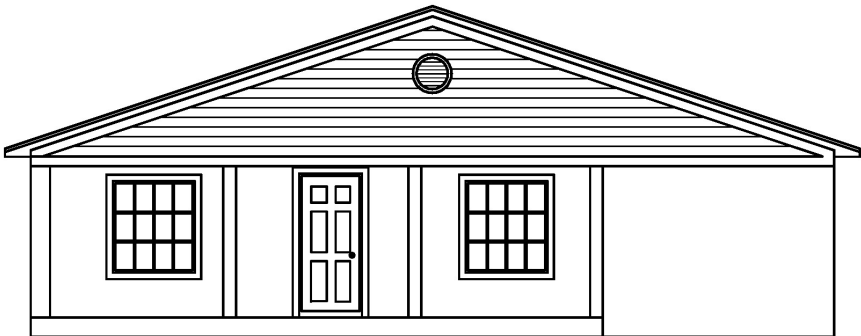

SQUARE FOOTAGE	
LIVING	1330
PORCH	324
TOTAL	1654

This brochure is for illustration only and is not part of the legal contract. Client must verify details on the finished blueprints. Room sizes on this sheet are approximate. Items shown here may not be on finalized prints.

MEADOWS REALTY
AND CONSTRUCTION
404 RIDGEWOOD AVE
DUNDEE, FL 33838

MEADOWS REALTY
AND CONSTRUCTION

2604 WYNDSOR OAKS CT
WINTER HAVEN, FL 33884
(863) 324 7945

HDA HOME
DESIGN
ASSOCIATES


Waymon Ellis Meadows - Licesed Real Estate Broker and Builder
404 Ridgewood Avenue - Dundee, Florida 33838
Phone: 863-287-5981 - Email: BigW1937@aol.com - www.WaymonMeadowsRealEstate.com.



Waymon Meadows Builder Since 1974



Pre-Construction Price \$335,352
On Your Lot \$275,352

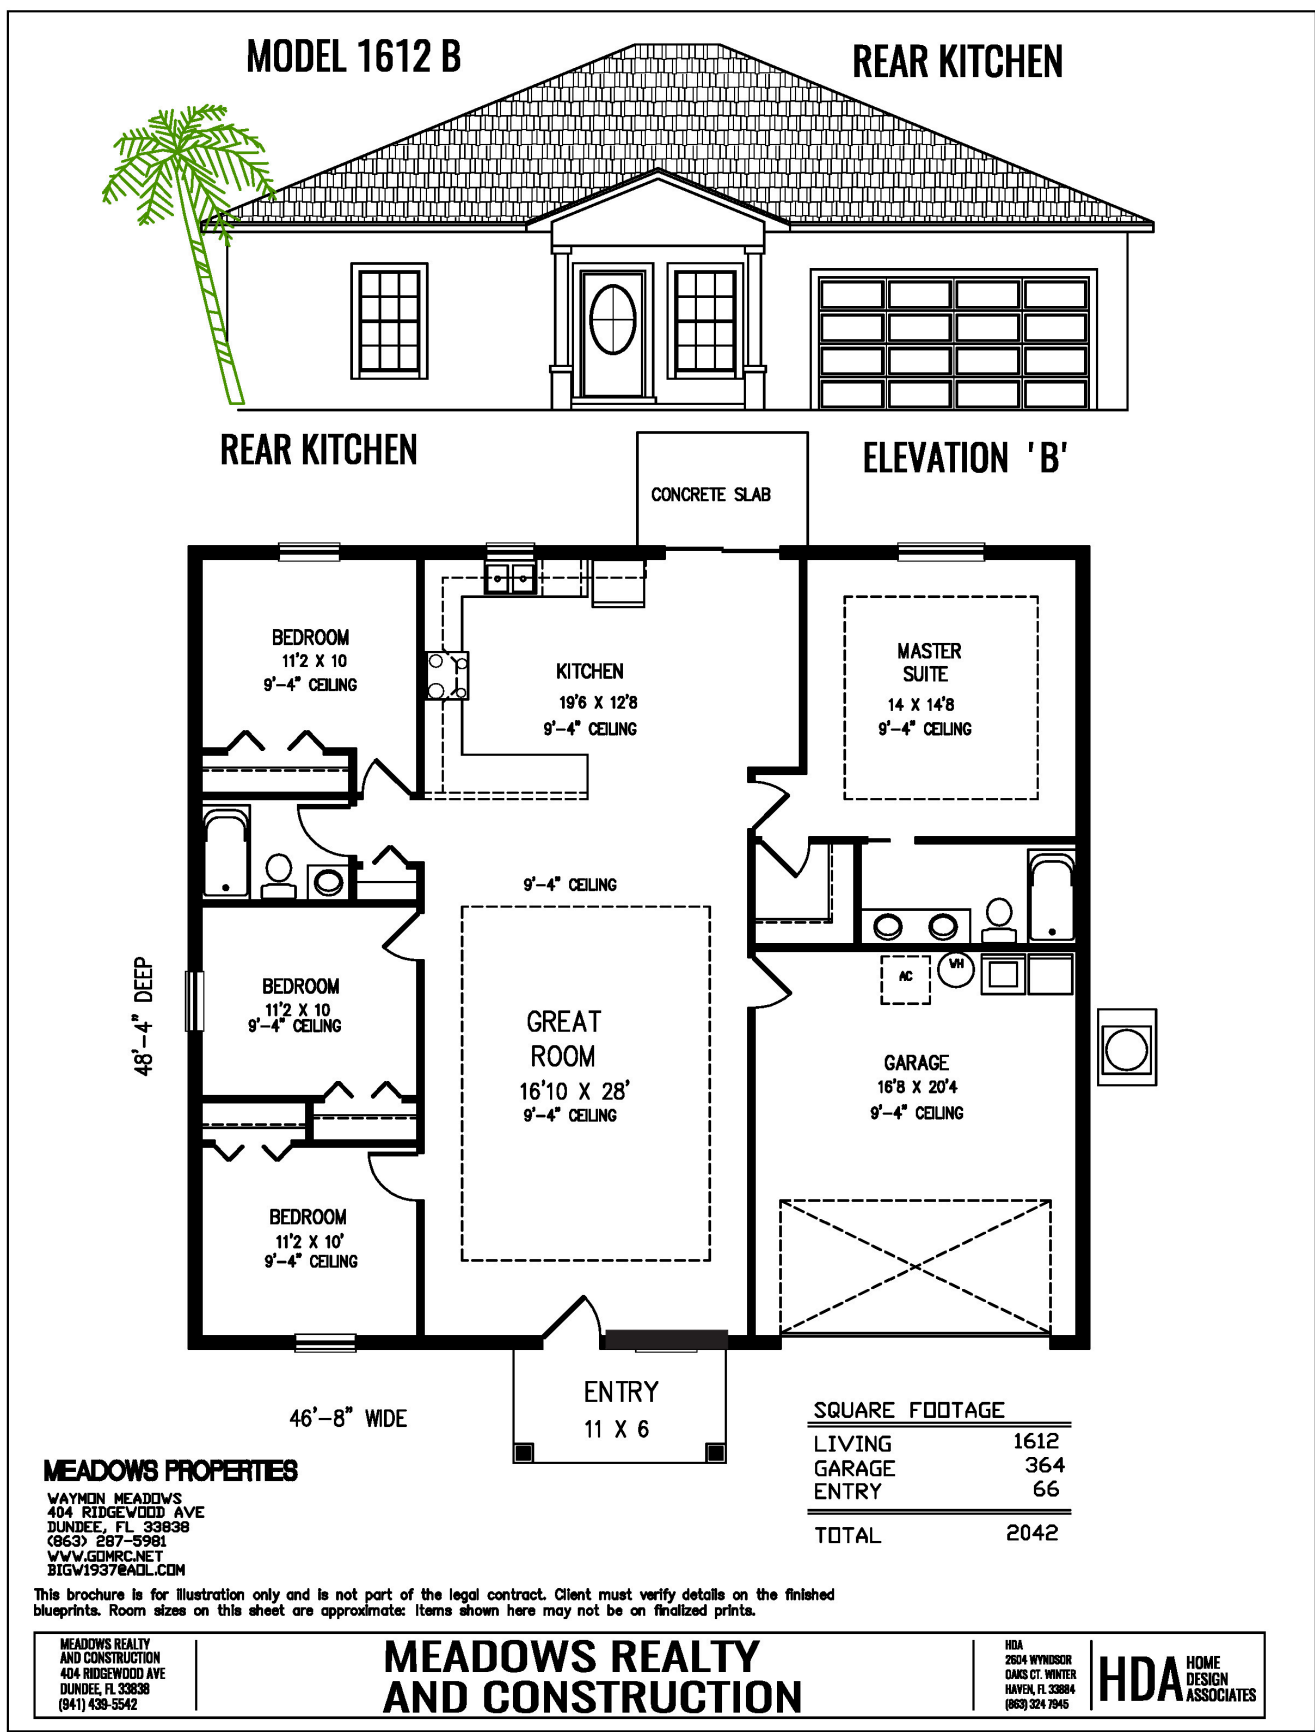

Waymon Ellis Meadows - Licesed Real Estate Broker and Builder
404 Ridgewood Avenue - Dundee, Florida 33838
Phone: 863-287-5981 - Email: BigW1937@aol.com - www.WaymonMeadowsRealEstate.com.




**100%
Satisfaction
Goal**

Waymon Meadows Builder Since 1974



Pre-Construction Price \$353,833

On Your Lot \$293,833

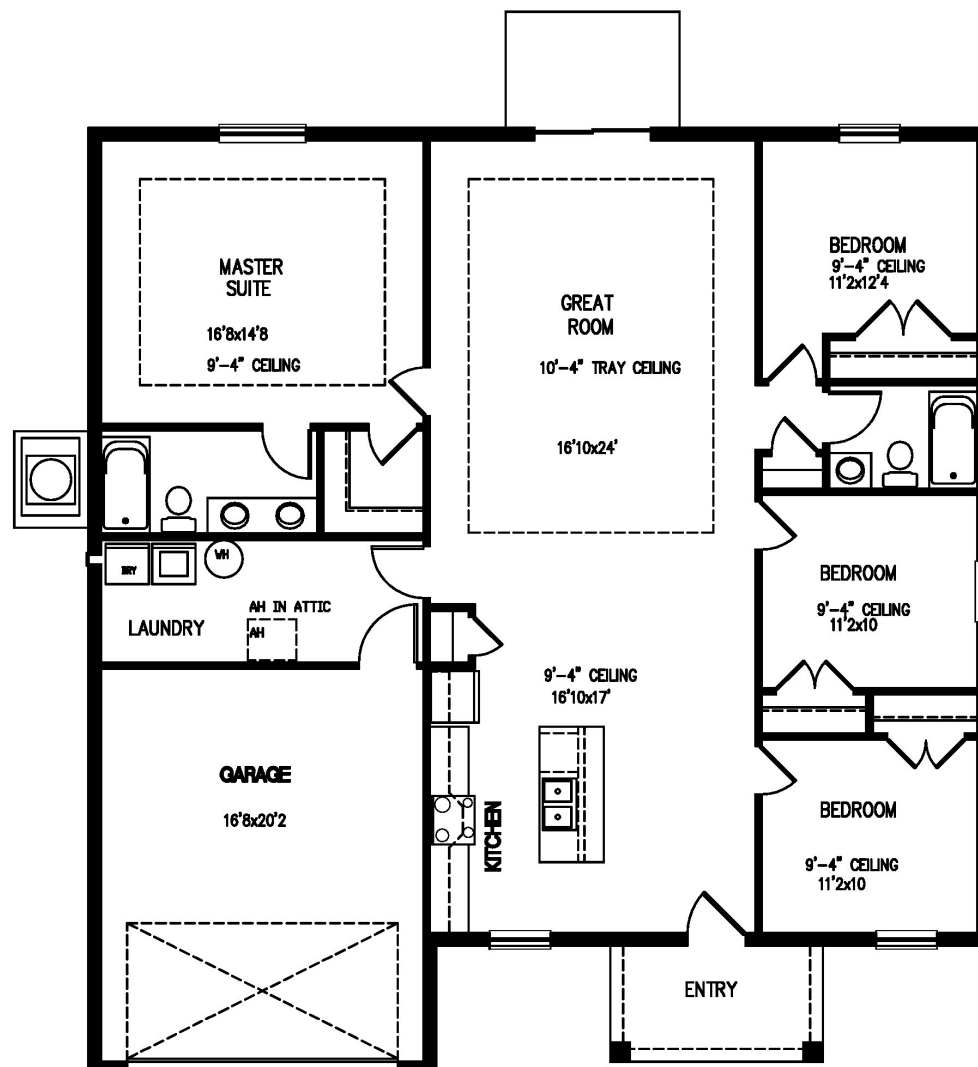

This brochure is for illustration only and is not part of the legal contract. Client must verify details on the finished blueprints. Room sizes on this sheet are approximate; items shown here may not be on finalized prints.

SQUARE FOOTAGE	
LIVING	1727
GARAGE	368
ENTRY	66
TOTAL	2161

MEADOWS PROPERTIES

WAYMON MEADOWS
404 RIDGEWOOD AVE
DUNDEE, FL 33838
(863) 287-5981
WWW.GDMRC.NET
BIGW1937@AOL.COM

**MEADOWS REALTY
AND CONSTRUCTION**
404 RIDGEWOOD AVE
DUNDEE, FL 33838
(941) 439-5542

MEADOWS REALTY AND CONSTRUCTION

HDA
2604 WYNDSOR
OAKS CT. WINTER
HAVEN, FL 33884
(863) 324 7945

HDA HOME
DESIGN
ASSOCIATES

Waymon Ellis Meadows - Licesed Real Estate Broker and Builder
404 Ridgewood Avenue - Dundee, Florida 33838
Phone: 863-287-5981 - Email: BigW1937@aol.com - www.WaymonMeadowsRealEstate.com.





Waymon Meadows Builder Since 1974



Pre-Construction Price \$270,900
On Your Lot \$ 210,900

MODEL 1017

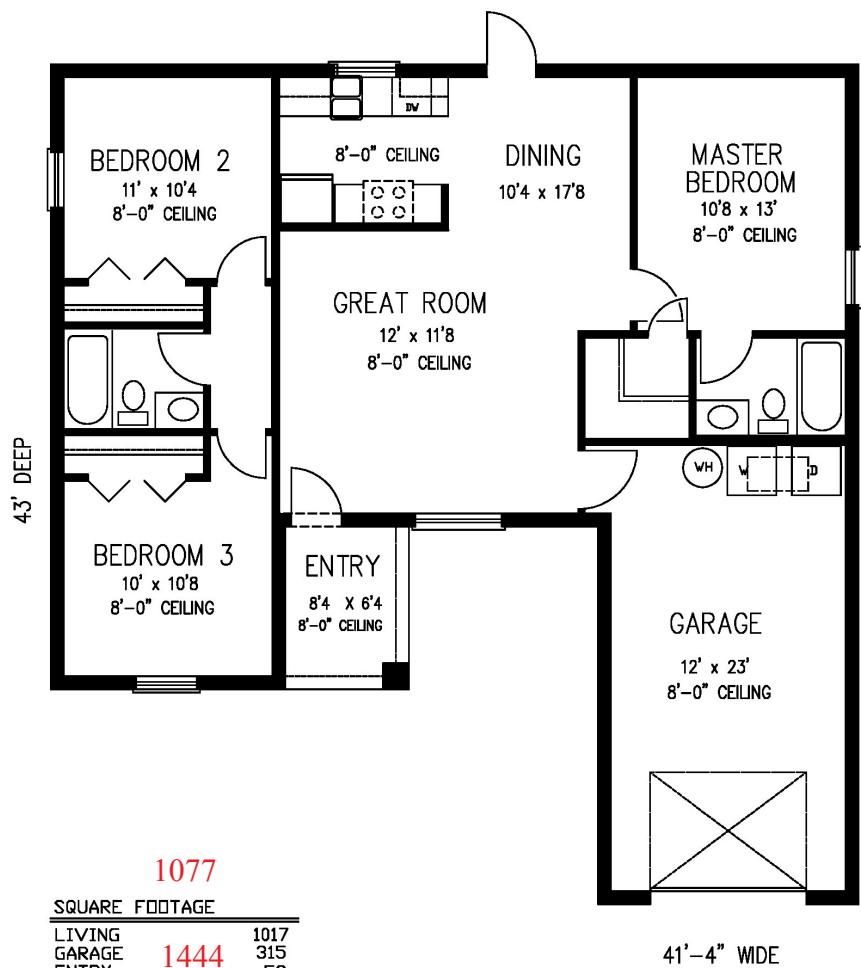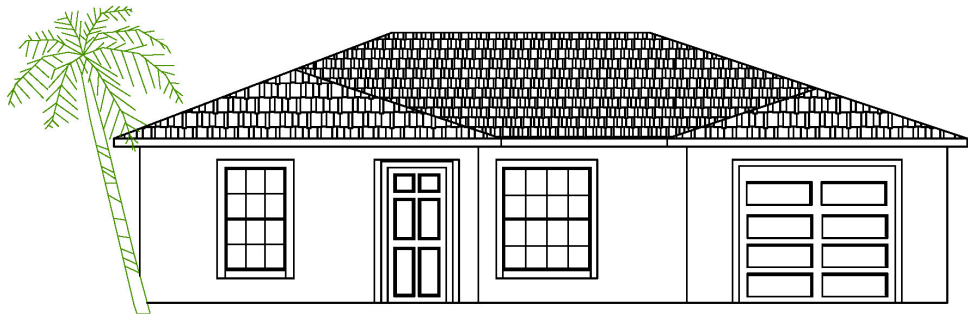

This brochure is for illustration only and is not part of the legal contract. Client must verify details on the finished blueprints. Room sizes on this sheet are approximate. Items shown here may not be on finalized prints.

MEADOWS REALTY AND CONSTRUCTION
404 RIDGEWOOD AVE
DUNDEE FL 33838
(863) 287-5981
WWW.GOMRC.NET
BIGW1937@AOL.COM

**MEADOWS REALTY
AND CONSTRUCTION**

HOME DESIGN ASSOCIATES
2604 WYNDSOR OAKS CT
WINTER HAVEN FL 33884
(863) 324-7945

HDA HOME
DESIGN
ASSOCIATES

Waymon Ellis Meadows - Licesed Real Estate Broker and Builder
404 Ridgewood Avenue - Dundee, Florida 33838
Phone: 863-287-5981 - Email: BigW1937@aol.com - www.WaymonMeadowsRealEstate.com.

100%
Satisfaction
Goal


Waymon Meadows Builder Since 1974




Pre-Construction Price \$281,600

On Your Lot \$221,600

MODEL 1286

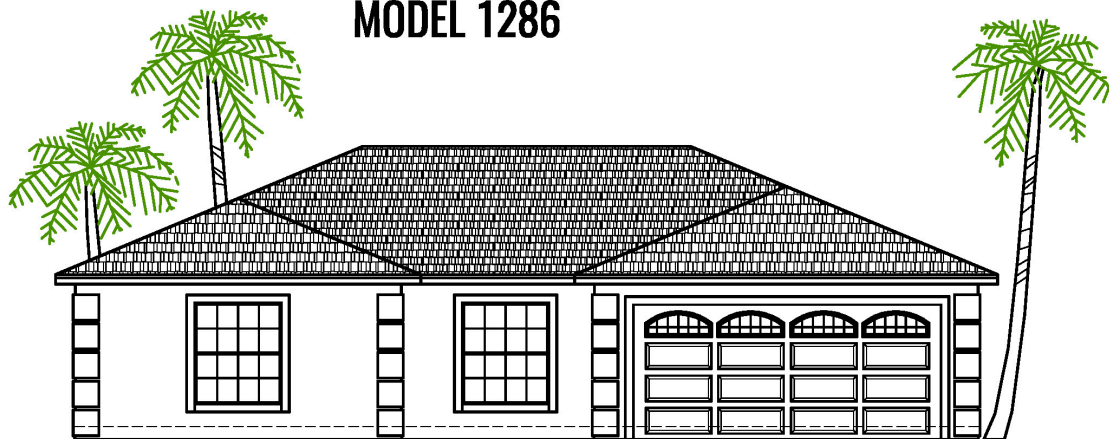

ELEVATION A

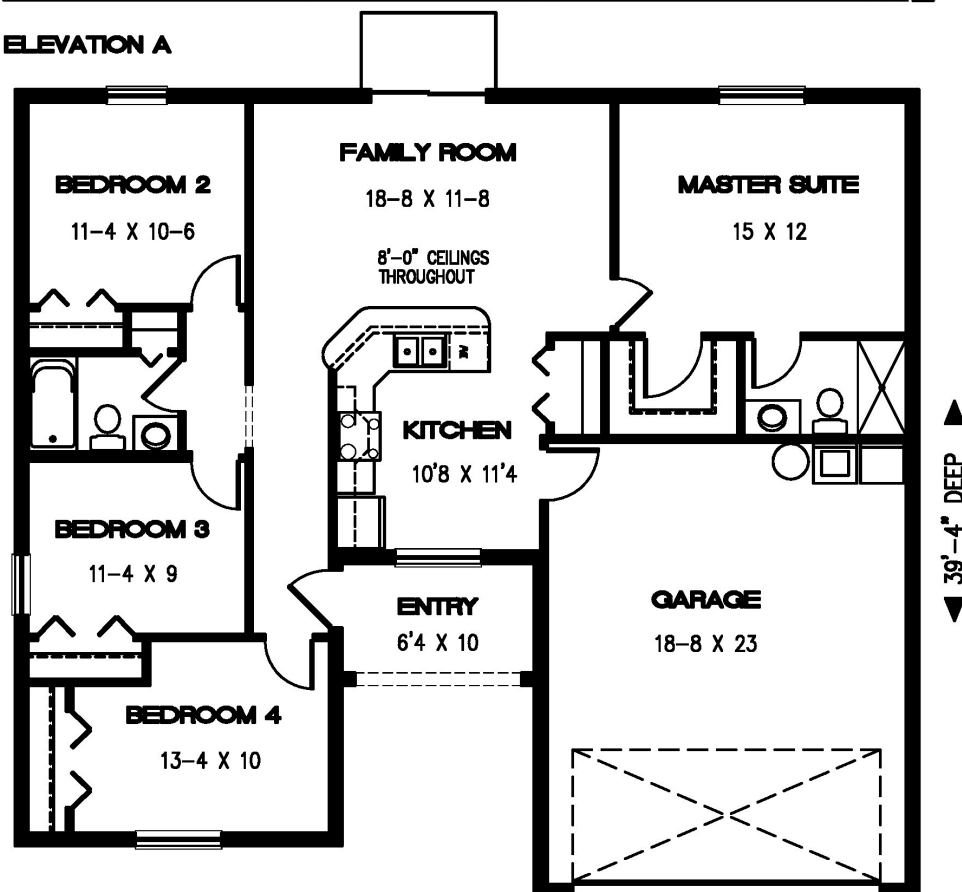

SQUARE FOOTAGE	
LIVING	1286
GARAGE	469
ENTRY	63
TOTAL	1818

This brochure is for illustration only and is not part of the legal contract. Client must verify details on the finished blueprints. Room sizes on this sheet are approximate. Items shown here may not be on finalized prints.

MEADOWS PROPERTIES
P.O. BOX 668
DUNDEE, FL 33838
(941) 439-5542

MEADOWS PROPERTIES

HDA
2604 WYNDSOR
OAKS CT. WINTER
HAVEN, FL 33884
(863) 324-7945

HDA HOME
DESIGN
ASSOCIATES

Waymon Ellis Meadows - Licesed Real Estate Broker and Builder

404 Ridgewood Avenue - Dundee, Florida 33838

Phone: 863-287-5981 - Email: BigW1937@aol.com - www.WaymonMeadowsRealEstate.com.



Waymon Meadows Builder Since 1974





Waymon Meadows Builder Since 1974

