

100%
Satisfaction
Goal


Waymon Meadows Builder Since 1974



MODEL 1553

Pre-Construction Price \$326,738

On Your Lot \$266,738

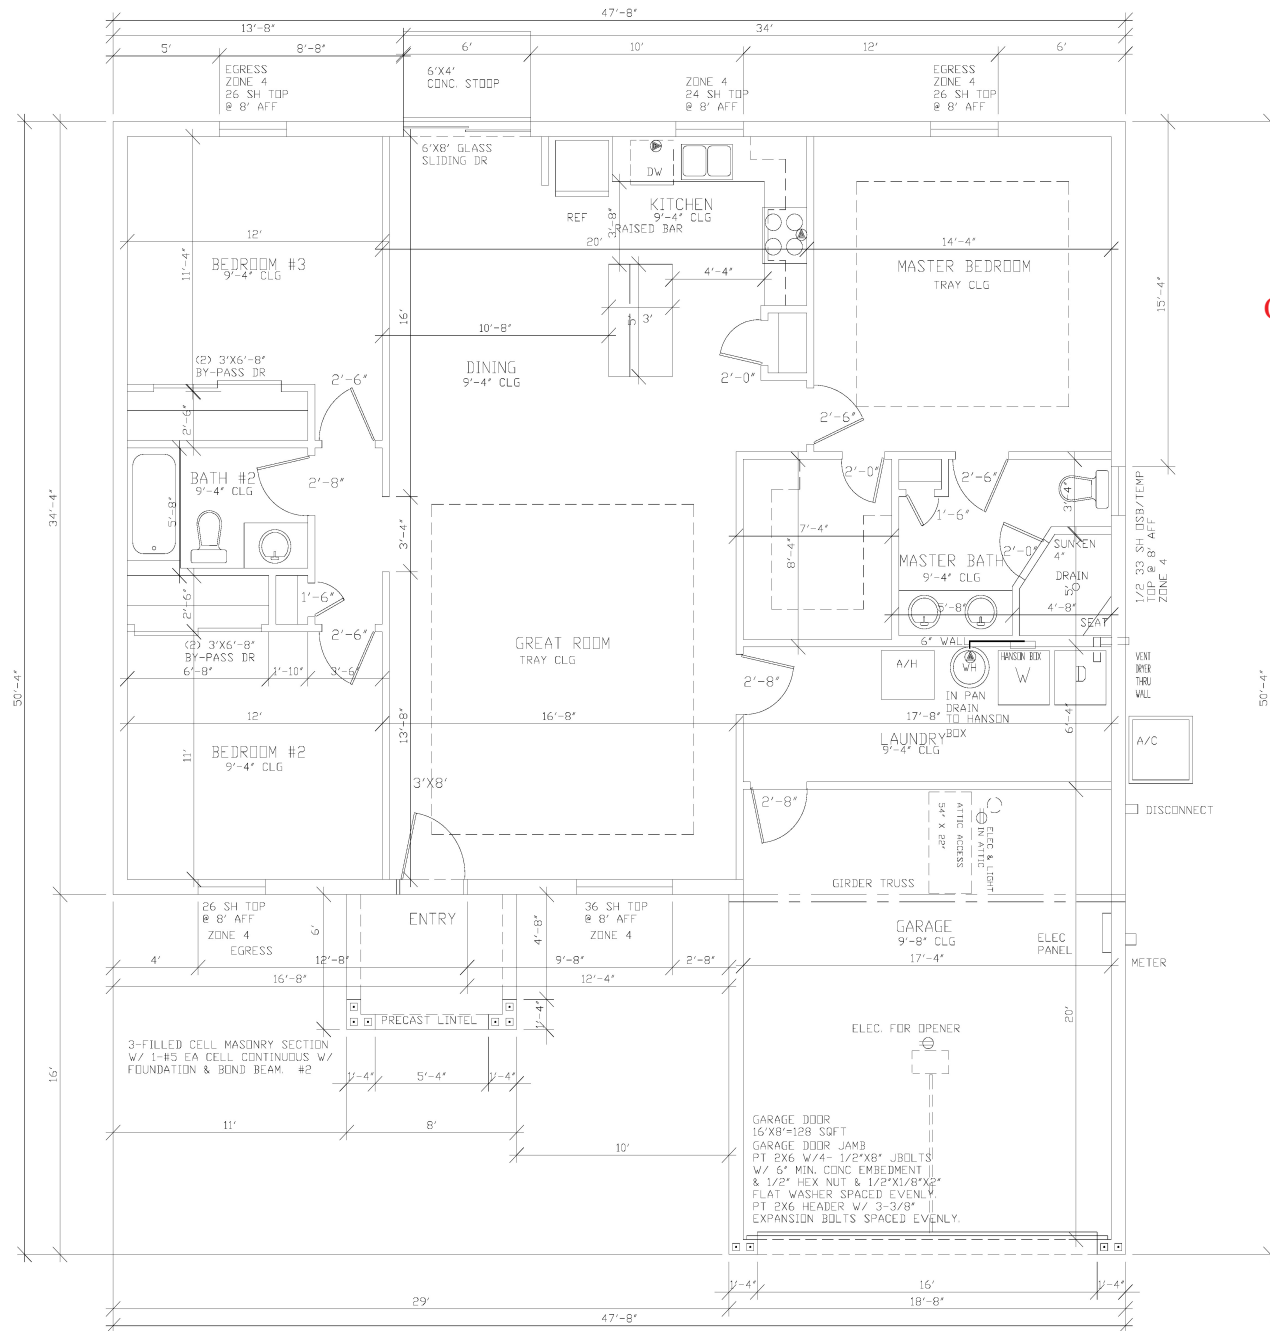

OPTIONS: BACK PORCH



SQUARE FOOTAGE	
LIVING	1553
GARAGE	383
ENTRY	48
TOTAL	
1984	

FLOOR PLAN SCALE 1/4" = 1'-0"

Waymon Ellis Meadows - Licesed Real Estate Broker and Builder
404 Ridgewood Avenue - Dundee, Florida 33838
Phone: 863-287-5981 - Email: BigW1937@aol.com - www.WaymonMeadowsRealEstate.com.

Pre-Construction Price \$335,352
On Your Lot \$275,352

MODEL 1612 A

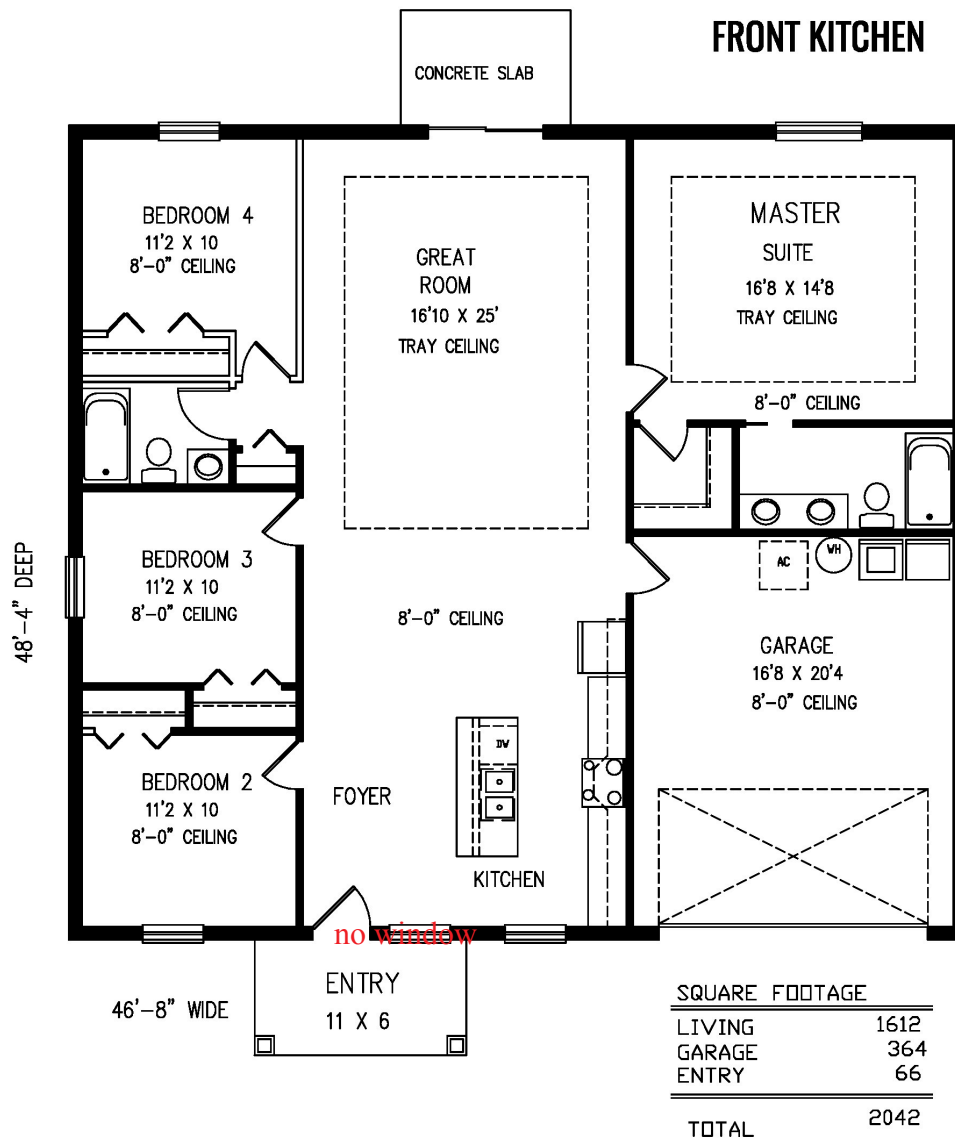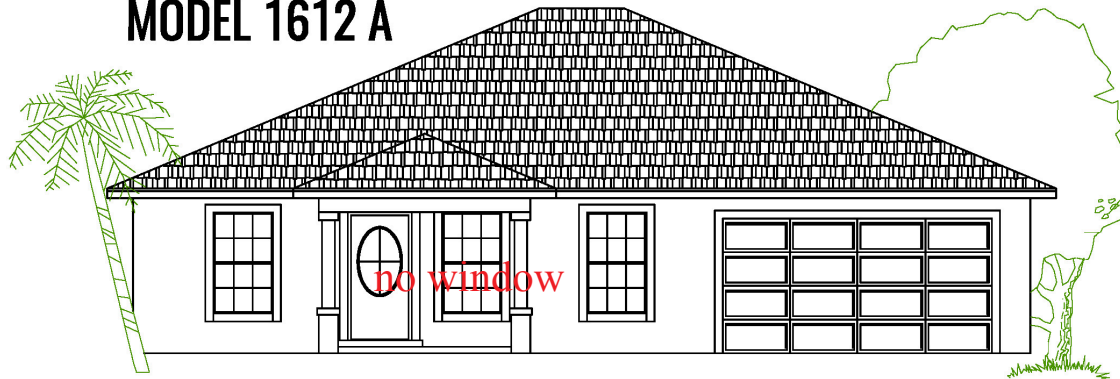

NO BI-FOLD DOORS
USE BI-PASS DOORS
NO POCKET DOORS
9'4" CEILINGS
8' HIGH FRONT DOOR
AND SGD
NO WINDOW NEXT TO FRONT
DOOR
OPTIONS: BACK PORCH
REAR KITCHEN

This brochure is for illustration only and is not part of the legal contract. Client must verify details on the finished blueprints. Room sizes on this sheet are approximate. Items shown here may not be on finalized prints.

MEADOWS REALTY AND CONSTRUCTION
404 RIDGEWOOD AVE
DUNDEE FL 33838
(863) 287-5981
WWW.GOMRC.NET
BIGW1937@AOL.COM

**MEADOWS REALTY
AND CONSTRUCTION**

HOME DESIGN ASSOCIATES
WINTER HAVEN FL
(863) 324-7945
sstrangjr@gmail.com


HDA HOME
DESIGN
ASSOCIATES

100%
Satisfaction
Goal

Waymon Meadows Builder Since 1974



Pre-Construction Price \$353,833
On Your Lot \$293,833

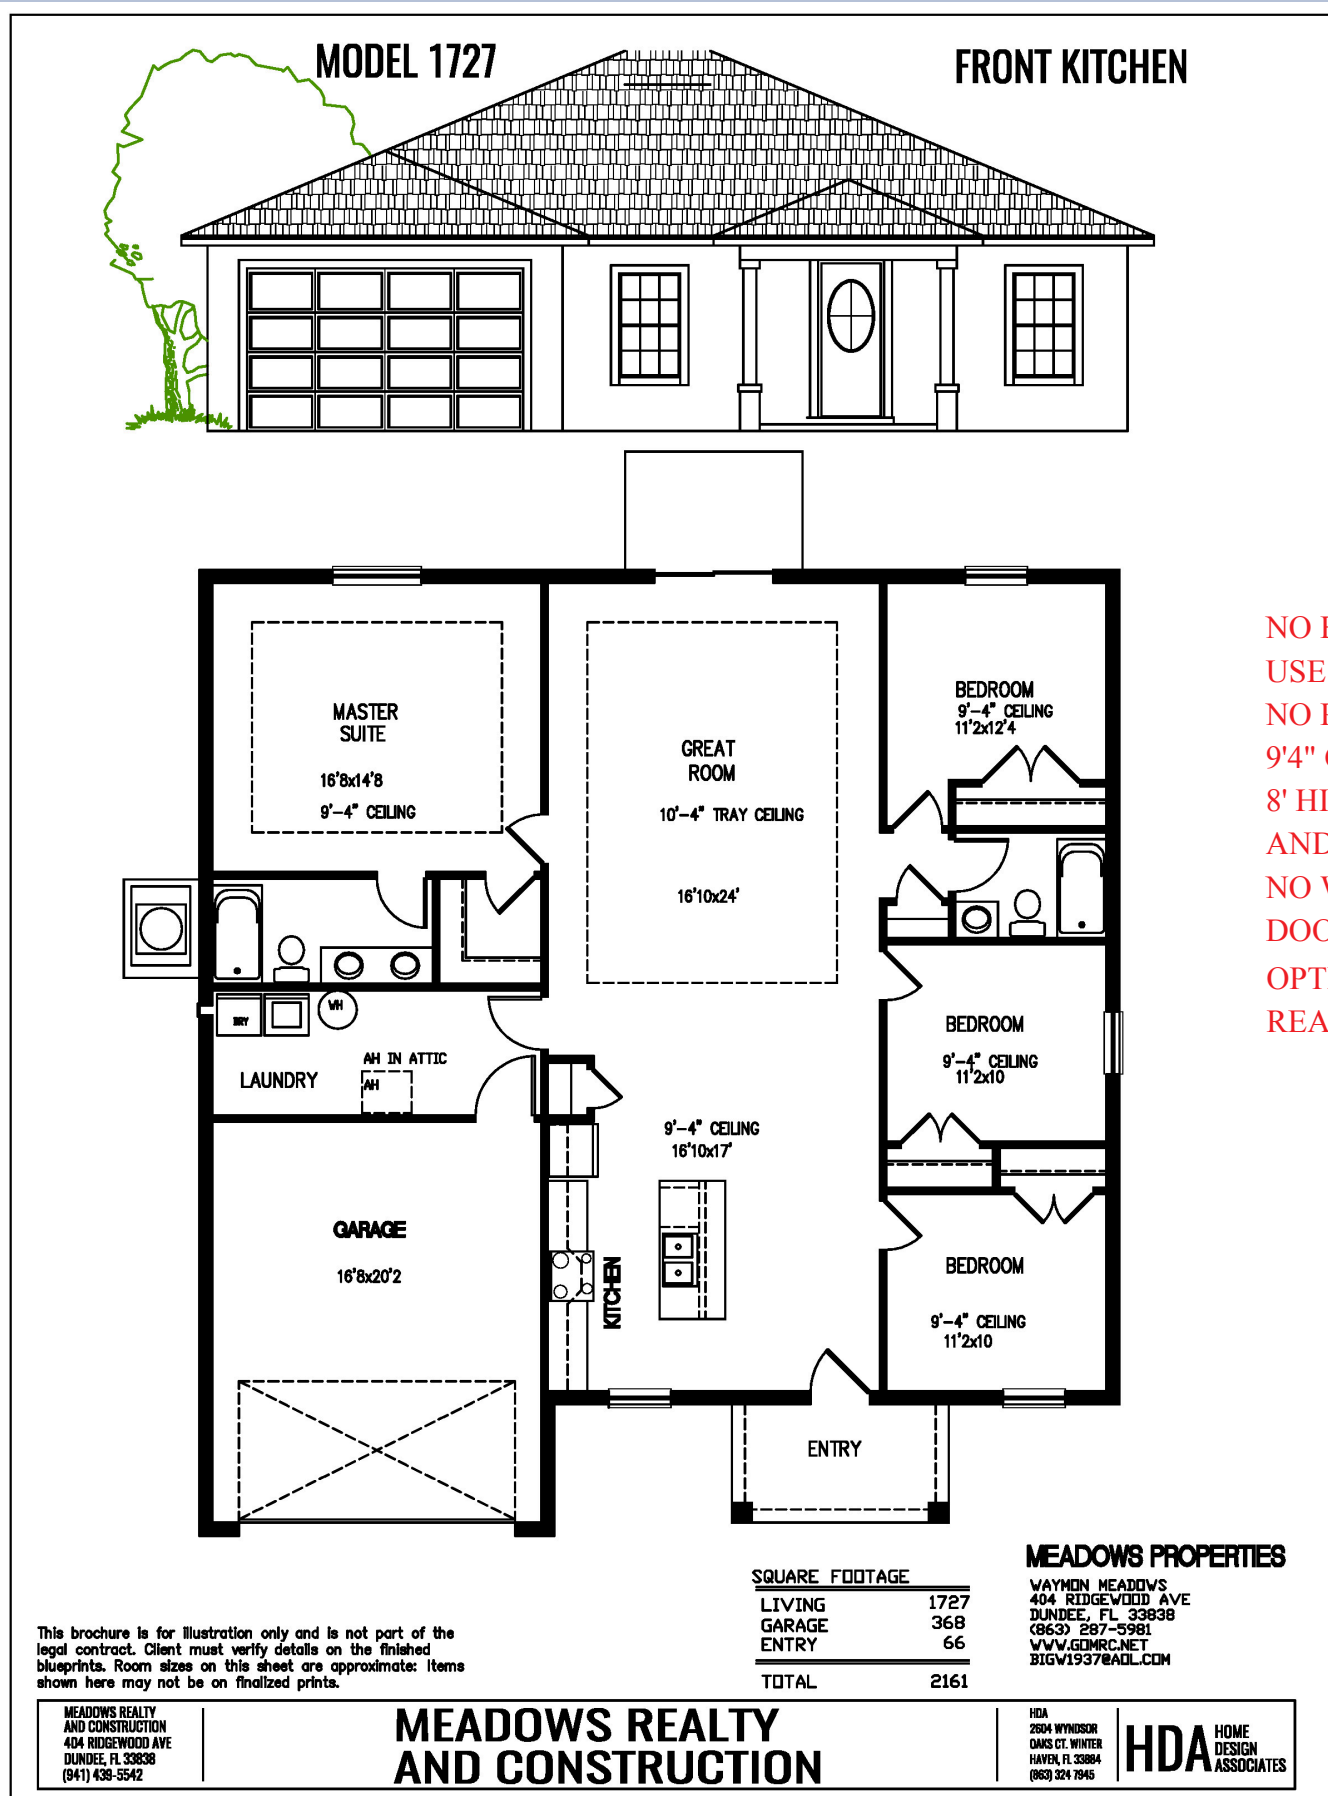

NO BI-FOLD DOORS
USE BI-PASS DOORS
NO POCKET DOORS
9'4" CEILINGS
8' HIGH FRONT DOOR
AND SGD
NO WINDOW NEXT TO FRONT
DOOR
OPTIONS: BACK PORCH
REAR KITCHEN


Waymon Ellis Meadows - Licesed Real Estate Broker and Builder
404 Ridgewood Avenue - Dundee, Florida 33838
Phone: 863-287-5981 - Email: BigW1937@aol.com - www.WaymonMeadowsRealEstate.com.



Waymon Meadows Builder Since 1974



Pre-Construction Price \$369,370
On Your Lot \$309,370

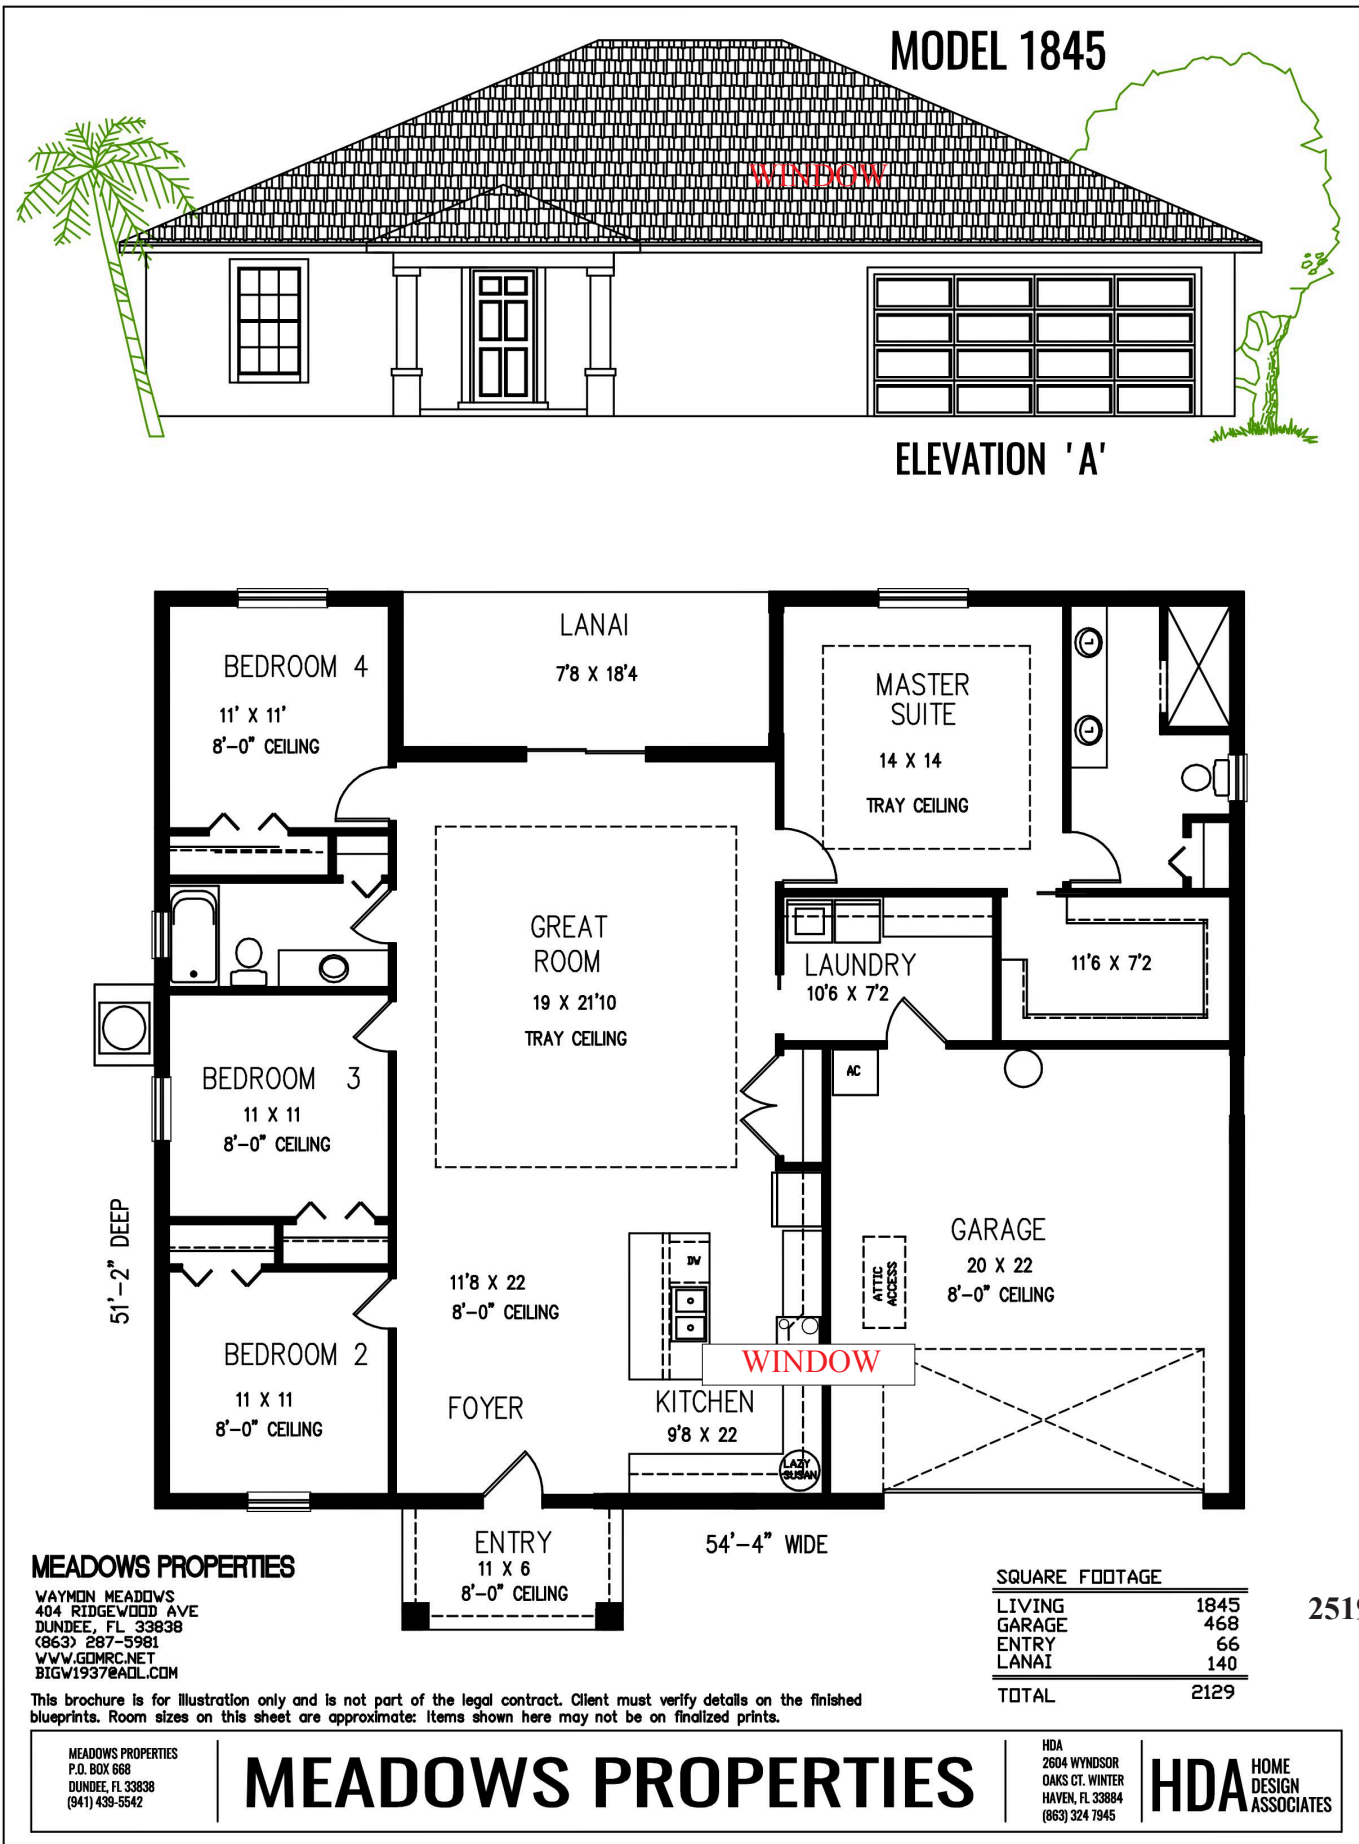

NO BI-FOLD DOORS
USE BI-PASS DOORS
NO POCKET DOORS
9'4" CEILINGS
8' HIGH FRONT DOOR
AND SGD

2519


Waymon Ellis Meadows - Licesed Real Estate Broker and Builder
404 Ridgewood Avenue - Dundee, Florida 33838
Phone: 863-287-5981 - Email: BigW1937@aol.com - www.WaymonMeadowsRealEstate.com.



Waymon Meadows Builder Since 1974



Pre-Construction Price \$389,956
On Yopur Lot \$329,956

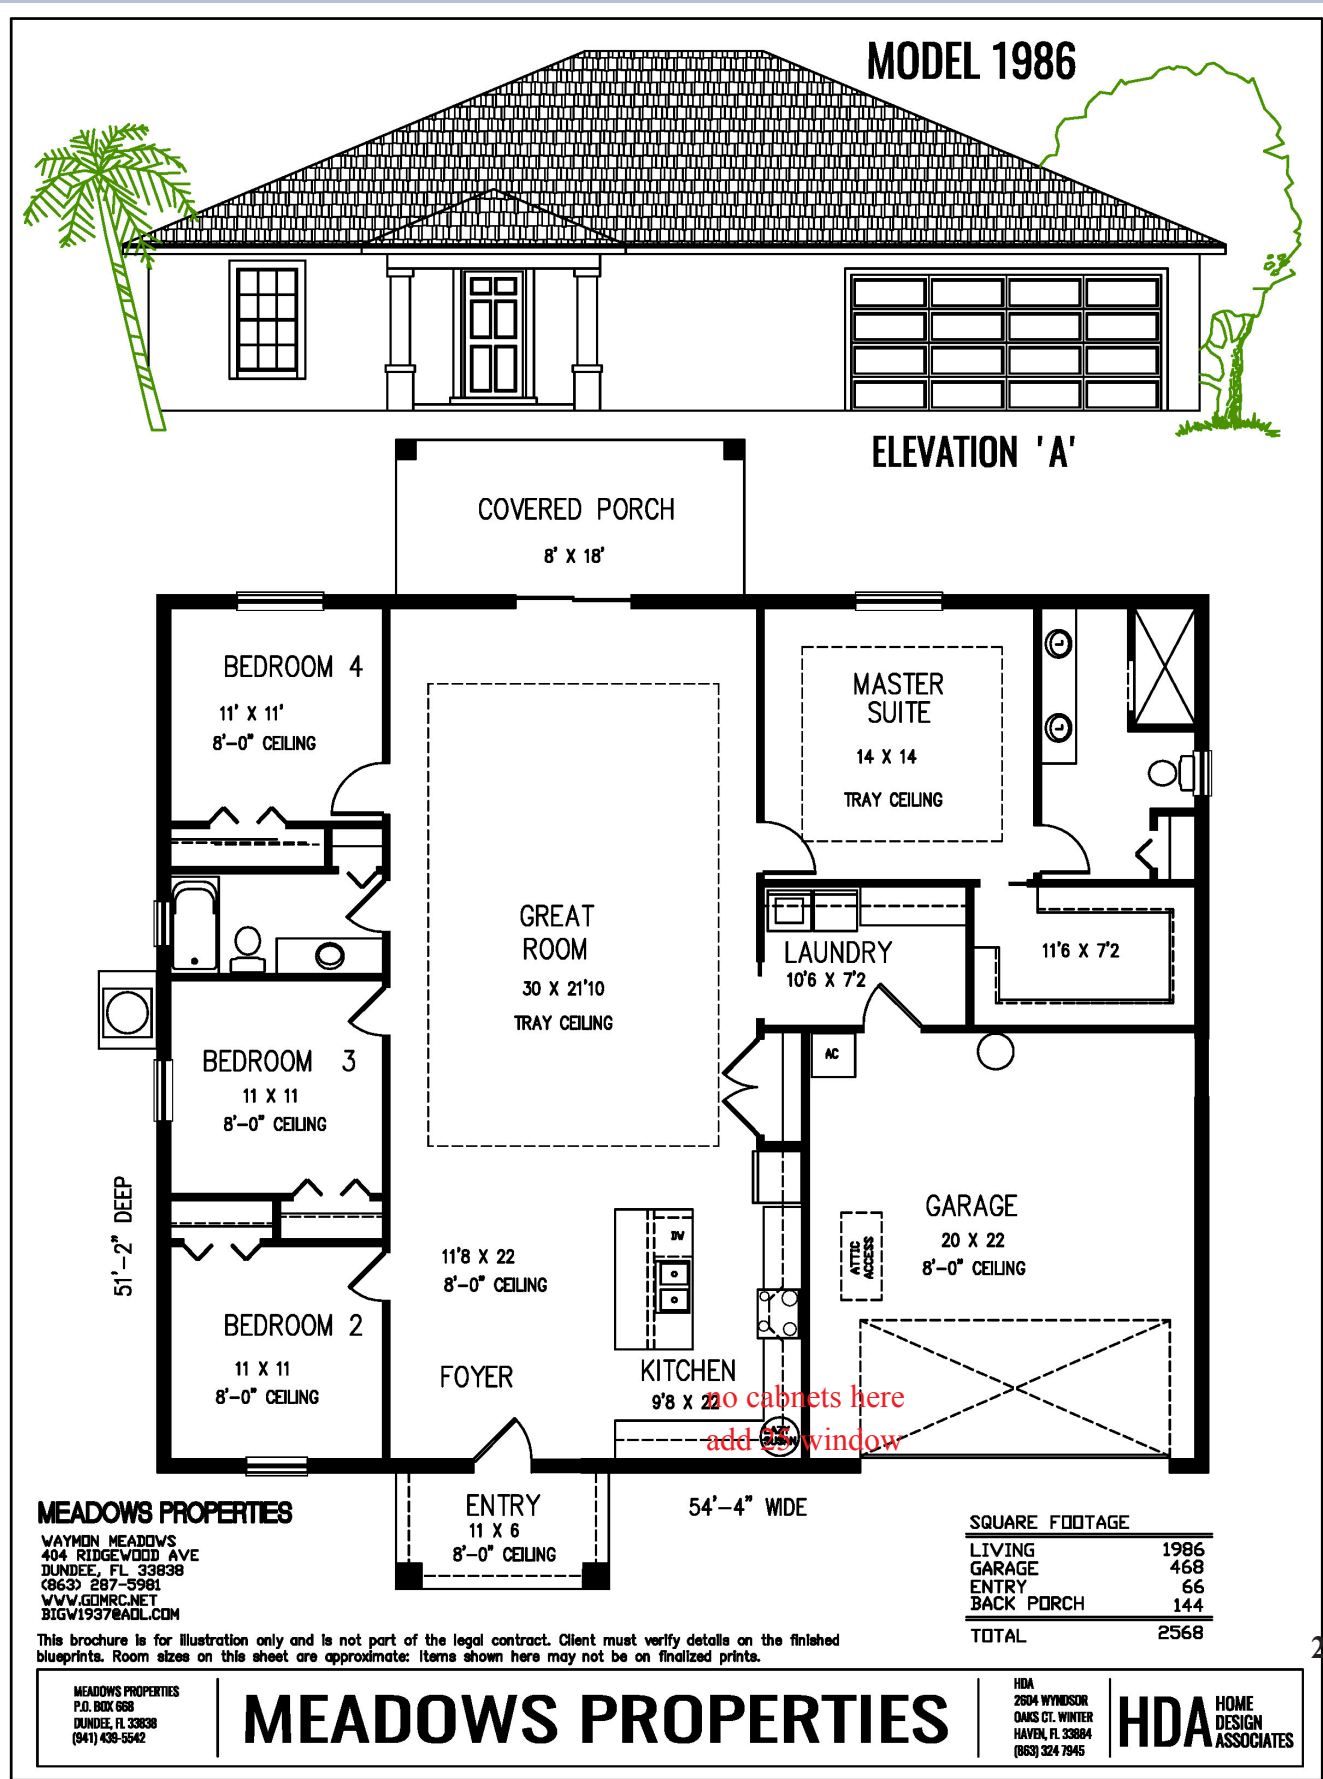


NO BI-FOLD DOORS
USE BI-PASS DOORS
NO POCKET DOORS
9'4" CEILINGS
8' HIGH FRONT DOOR
AND SGD
NO WINDOW NEXT TO FR
DOOR




Pre-Construction Price \$360,200
On Your Lot \$300,200

MODEL 1330

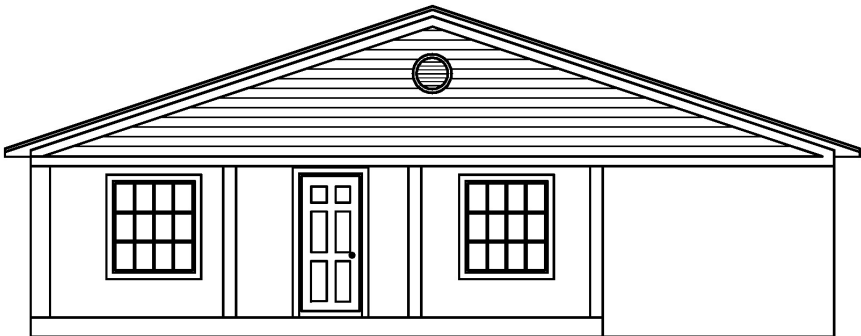

NO BI-FOLD DOORS
USE BI-PASS DOORS
NO POCKET DOORS
9'4" CEILINGS
8' HIGH FRONT DOOR
AND SGD
NO WINDOW NEXT TO FRO
DOOR

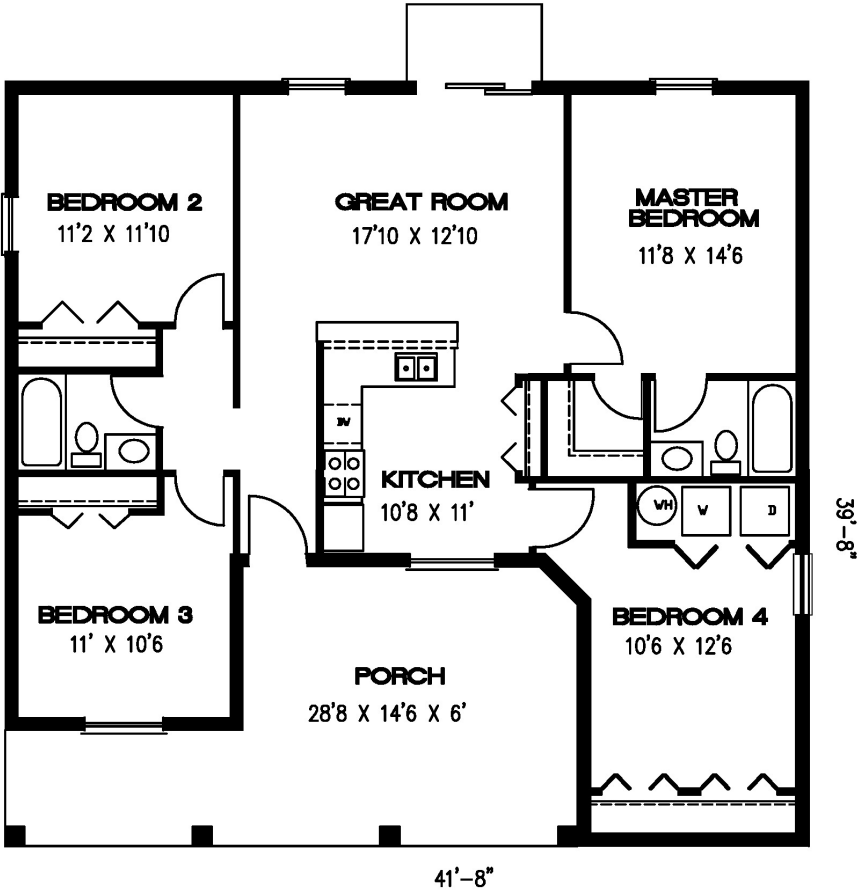

SEPARATE UTILITY ROOM
FRIM BEDROOM
OPTIONS: BACK PORCH
REAR KITCHEN

SQUARE FOOTAGE	
LIVING	1330
PORCH	324
TOTAL	1654

This brochure is for illustration only and is not part of the legal contract. Client must verify details on the finished blueprints. Room sizes on this sheet are approximate. Items shown here may not be on finalized prints.

MEADOWS REALTY
AND CONSTRUCTION
404 RIDGEWOOD AVE
DUNDEE, FL 33838

MEADOWS REALTY
AND CONSTRUCTION

2604 WYNDSOR OAKS CT
WINTER HAVEN, FL 33884
(863) 324 7945


HDA HOME
DESIGN
ASSOCIATES



Waymon Meadows Builder Since 1974



Pre-Construction Price \$335,352
On Your Lot \$275,352

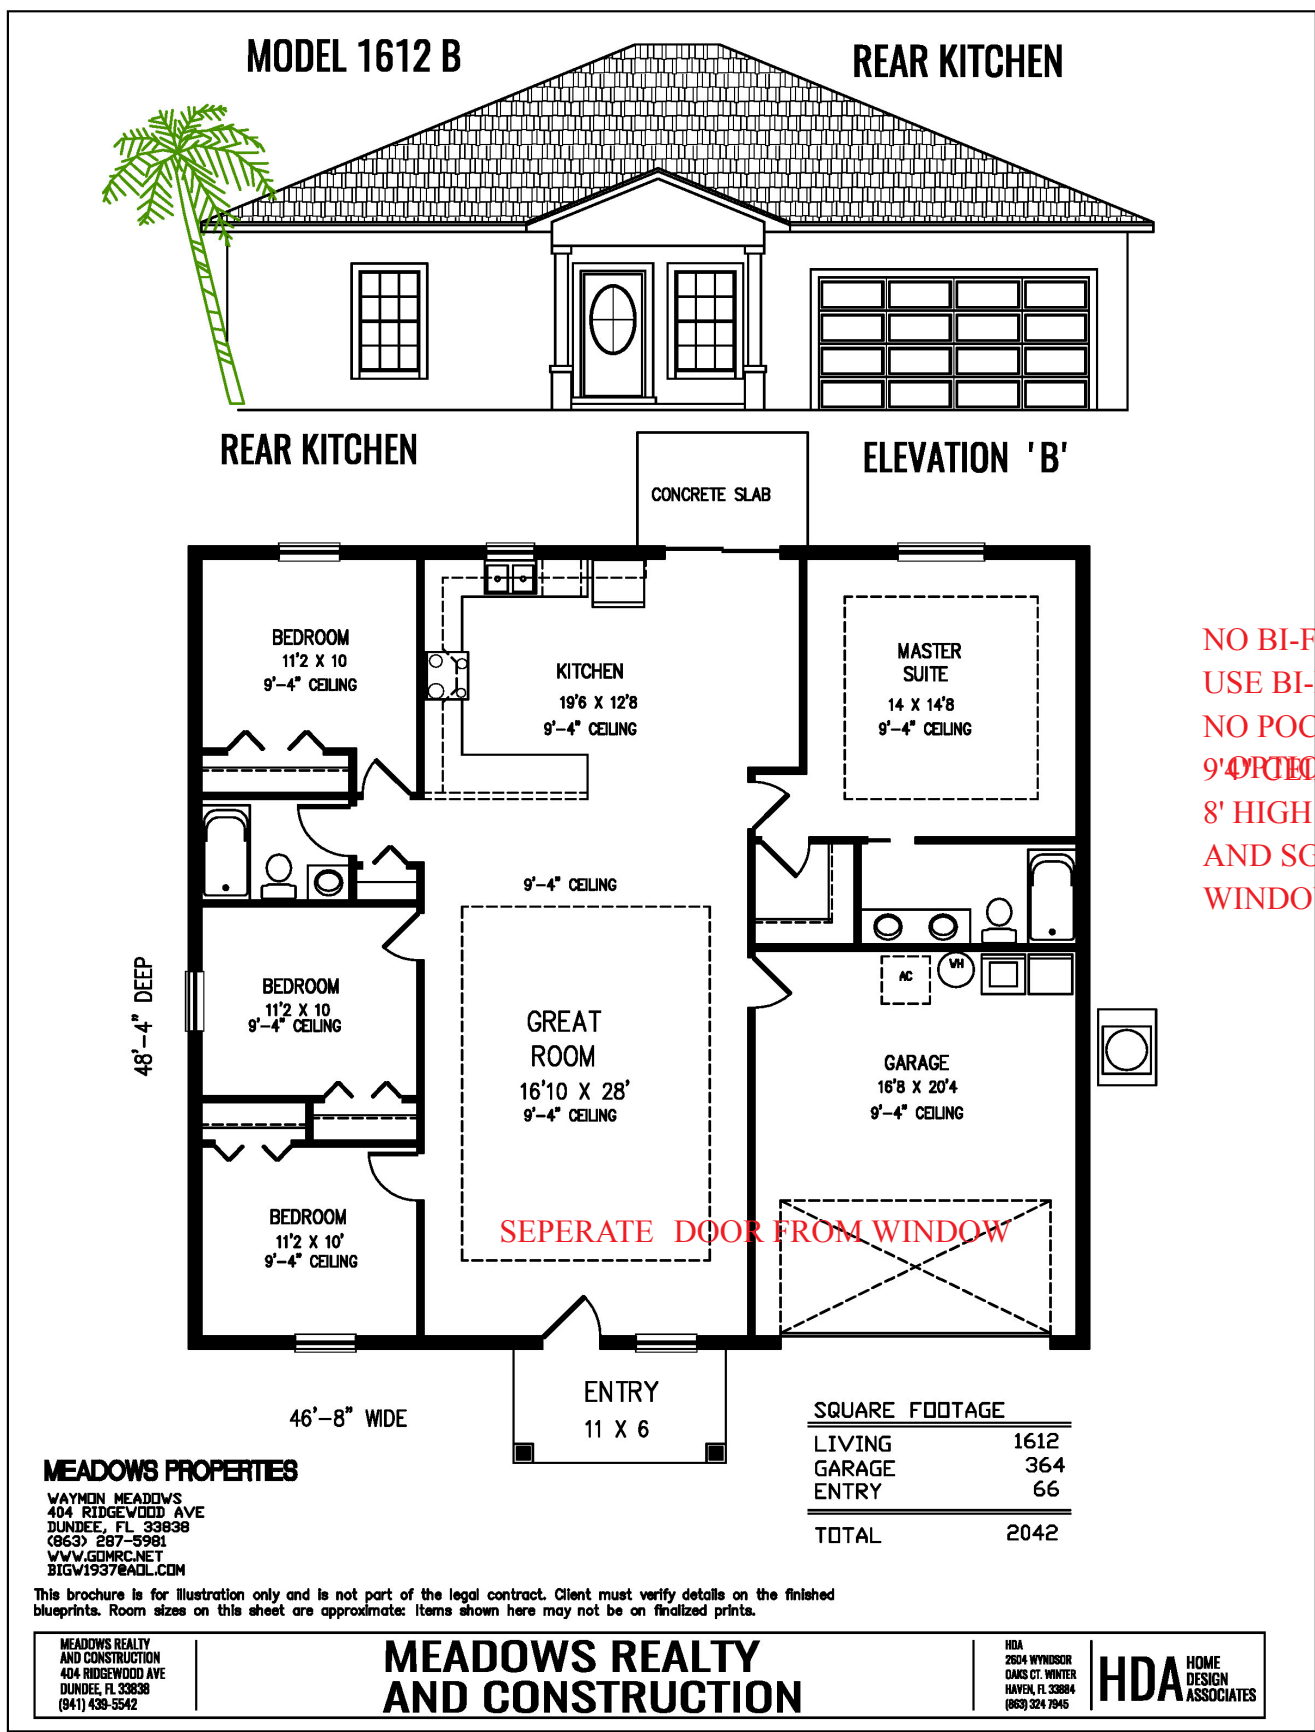


Waymon Ellis Meadows - Licesed Real Estate Broker and Builder
404 Ridgewood Avenue - Dundee, Florida 33838
Phone: 863-287-5981 - Email: BigW1937@aol.com - www.WaymonMeadowsRealEstate.com.

100%
Satisfaction
Goal

Waymon Meadows Builder Since 1974



Pre-Construction Price \$353,833
On Your Lot \$293,833

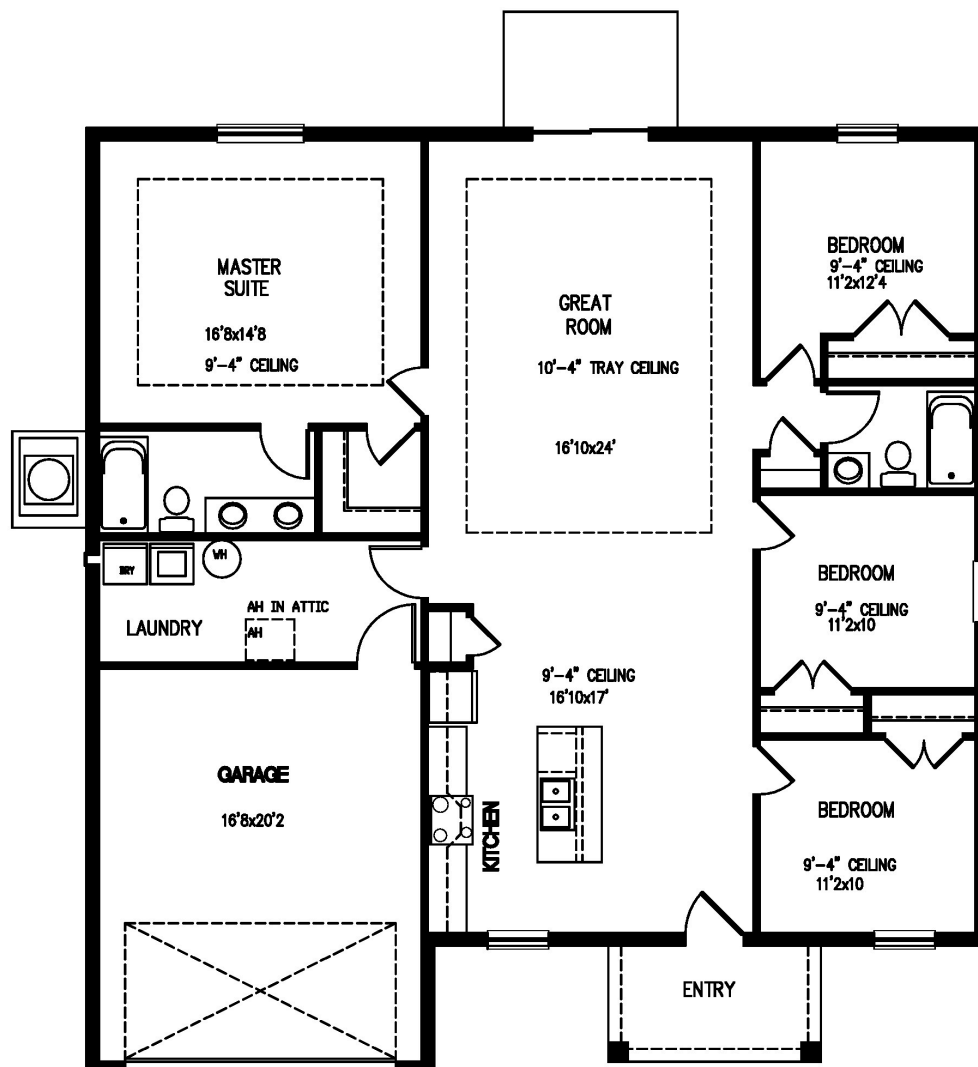

NO BI-FOLD DOORS
USE BI-PASS DOORS
NO POCKET DOORS
9'4" CEILINGS
8' HIGH FRONT DOOR
AND SGD
NO WINDOW NEXT TO FRO
DOOR

This brochure is for illustration only and is not part of the legal contract. Client must verify details on the finished blueprints. Room sizes on this sheet are approximate; items shown here may not be on finalized prints.

SQUARE FOOTAGE	
LIVING	1727
GARAGE	368
ENTRY	66
TOTAL	2161

MEADOWS PROPERTIES

WAYMON MEADOWS
404 RIDGEWOOD AVE
DUNDEE, FL 33838
(863) 287-5981
WWW.GDMRC.NET
BIGW1937@AOL.COM

MEADOWS REALTY
AND CONSTRUCTION
404 RIDGEWOOD AVE
DUNDEE, FL 33838
(941) 438-5542

**MEADOWS REALTY
AND CONSTRUCTION**

HDA
2804 WYNBOR
OAKS CT. WINTER
HAVEN, FL 33884
(863) 324-7845

HDA HOME
DESIGN
ASSOCIATES

Waymon Ellis Meadows - Licesed Real Estate Broker and Builder
404 Ridgewood Avenue - Dundee, Florida 33838
Phone: 863-287-5981 - Email: BigW1937@aol.com - www.WaymonMeadowsRealEstate.com.

Waymon Ellis Meadows - Licesed Real Estate Broker and Builder
404 Ridgewood Avenue - Dundee, Florida 33838
Phone: 863-287-5981 - Email: BigW1937@aol.com - www.WaymonMeadowsRealEstate.com.

100%
Satisfaction
Goal


Waymon Meadows Builder Since 1974




Pre-Construction Price \$281,600

On Your Lot \$221,600

MODEL 1286

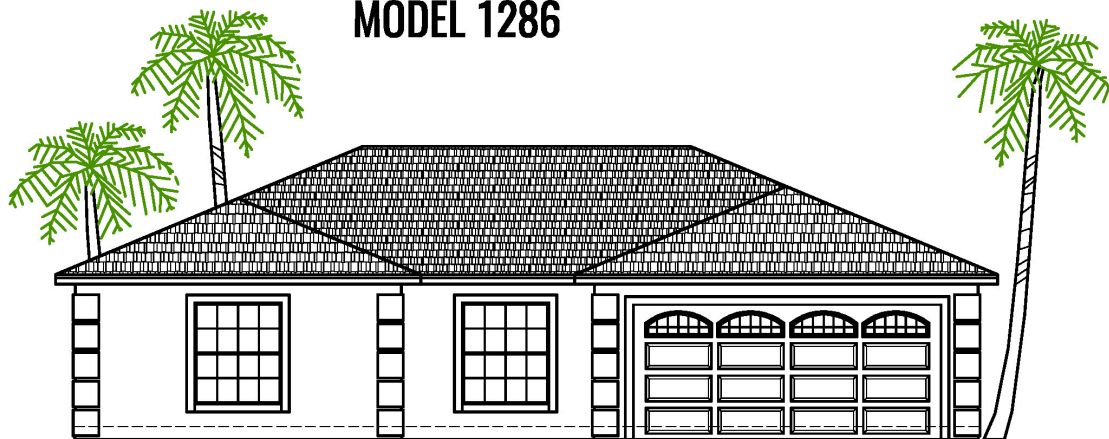

ELEVATION A

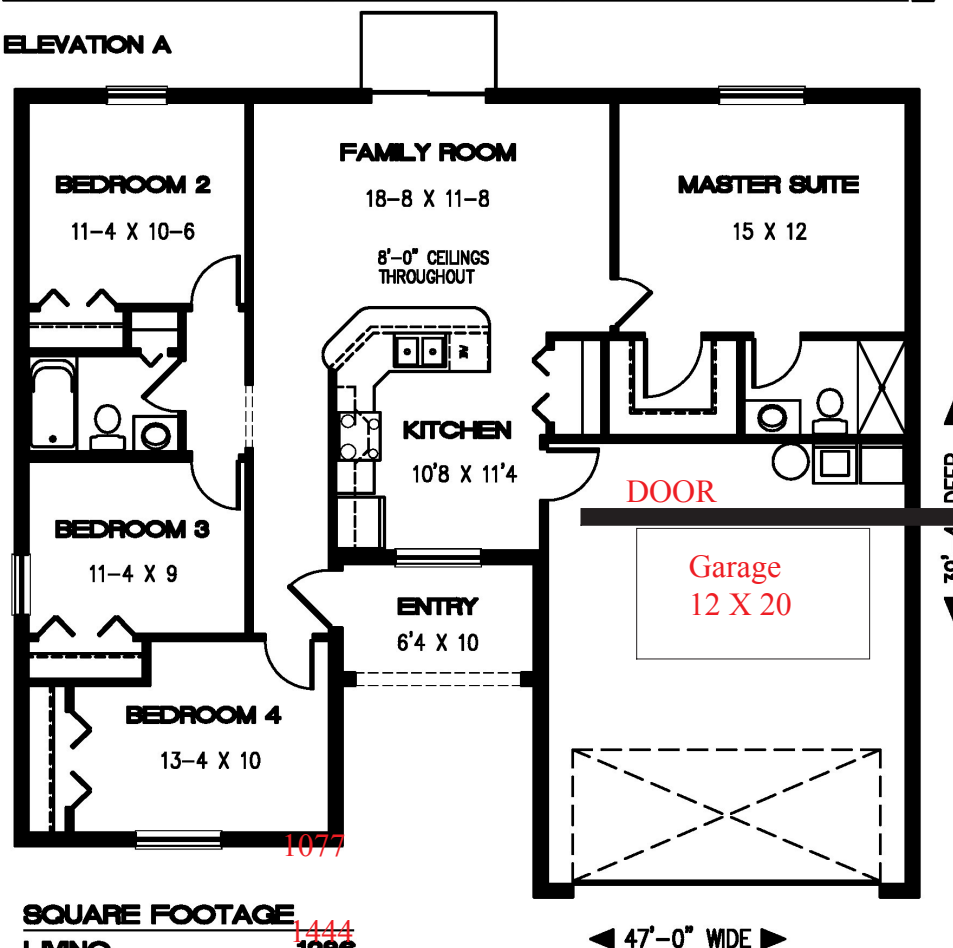

SQUARE FOOTAGE	
LIVING	1444
GARAGE	469
ENTRY	63
TOTAL	1818

NO BI-FOLD DOORS
USE BI-PASS DOORS
NO POCKET DOORS
9'4" CEILINGS
8' HIGH FRONT DOOR
AND SGD
OPTIONS: BACK PORCH

This brochure is for illustration only and is not part of the legal contract. Client must verify details on the finished blueprints. Room sizes on this sheet are approximate. Items shown here may not be on finalized prints.

MEADOWS PROPERTIES
P.O. BOX 668
DUNDEE, FL 33838
(941) 439-5542

MEADOWS PROPERTIES

HDA
2604 WYNDSOR
OAKS CT. WINTER
HAVEN, FL 33884
(863) 324-7945

HDA HOME
DESIGN
ASSOCIATES

Waymon Ellis Meadows - Licesed Real Estate Broker and Builder

404 Ridgewood Avenue - Dundee, Florida 33838

Phone: 863-287-5981 - Email: BigW1937@aol.com - www.WaymonMeadowsRealEstate.com.



Waymon Meadows Builder Since 1974





Waymon Meadows Builder Since 1974

